


Location Plan 1:10000

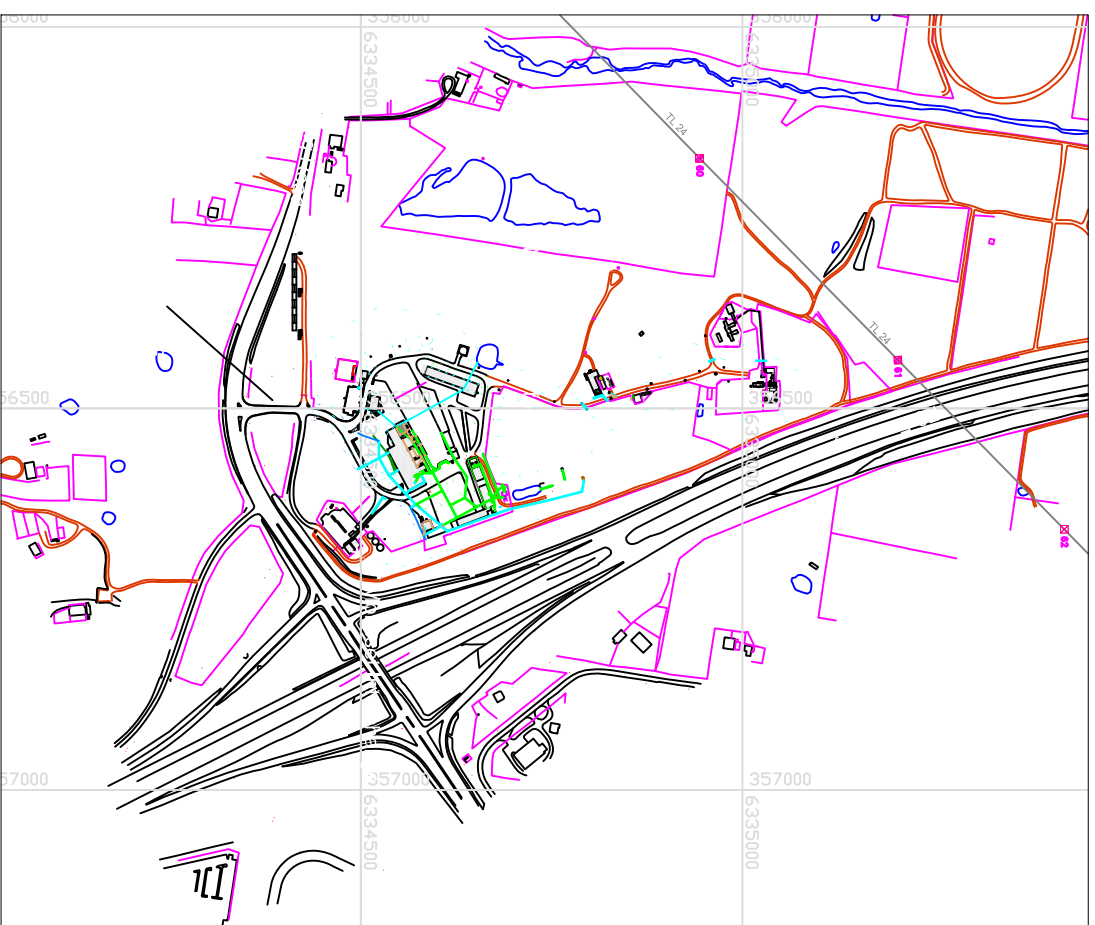

Mandalong Fan Location Plan 1:2000



Site Plan 1:2000



- LEGEND**
- Location of Still Kits
  - Surface Flow
  - Surface Drainage to Settling Dam
  - Clean Water Drainage
  - 2014 Rehabilitation
  - Concreted Areas

LOCATION	MANDALONG	Centennial Coal <b>Mandalong Mine - Surface Facilities - Water Management &amp; Rehabilitation</b>	CONTRACT No.	
SEAM	WEST WALLARAH		PLOTFILE No.	MG10069_rev17.pdf
DRAWN	MB 23.02.05		<b>A3</b>	<b>MG 10069</b>
CHECKED			DRAWING REVISION	17 - 25.02.2015
APPROVED			SCALE	as shown





**LEGEND**

- Clean water drainage
- Dirty water drainage
- - - Clean water surface drainage
- - - Dirty water surface drainage

CENTENNIAL MANDALONG PTY LTD ©  
 THIS DRAWING IS COPYRIGHT.  
 NO PART OF IT MAY IN ANY FORM OR BY ANY MEANS (ELECTRONIC, MECHANICAL, MICRO-COPYING, PHOTOCOPYING, RECORDING OR OTHERWISE) BE REPRODUCED, STORED IN A RETRIEVAL SYSTEM OR TRANSMITTED WITHOUT PRIOR WRITTEN PERMISSION.

LOCATION	MANDALONG
SEAM	N/A
DRAWN	PCD 22-02-05
CHECKED	
APPROVED	
SCALE	1:1500




**Centennial  
Mandalong**

**Delta Entry Site Surface Facilities  
Water Management & Rehabilitation Plan**

CONTRACT	
PLOTFILE: MG10131_rev14.pdf	
A3	MG10131
DRAWING REVISION 14 - 25.02.2015	



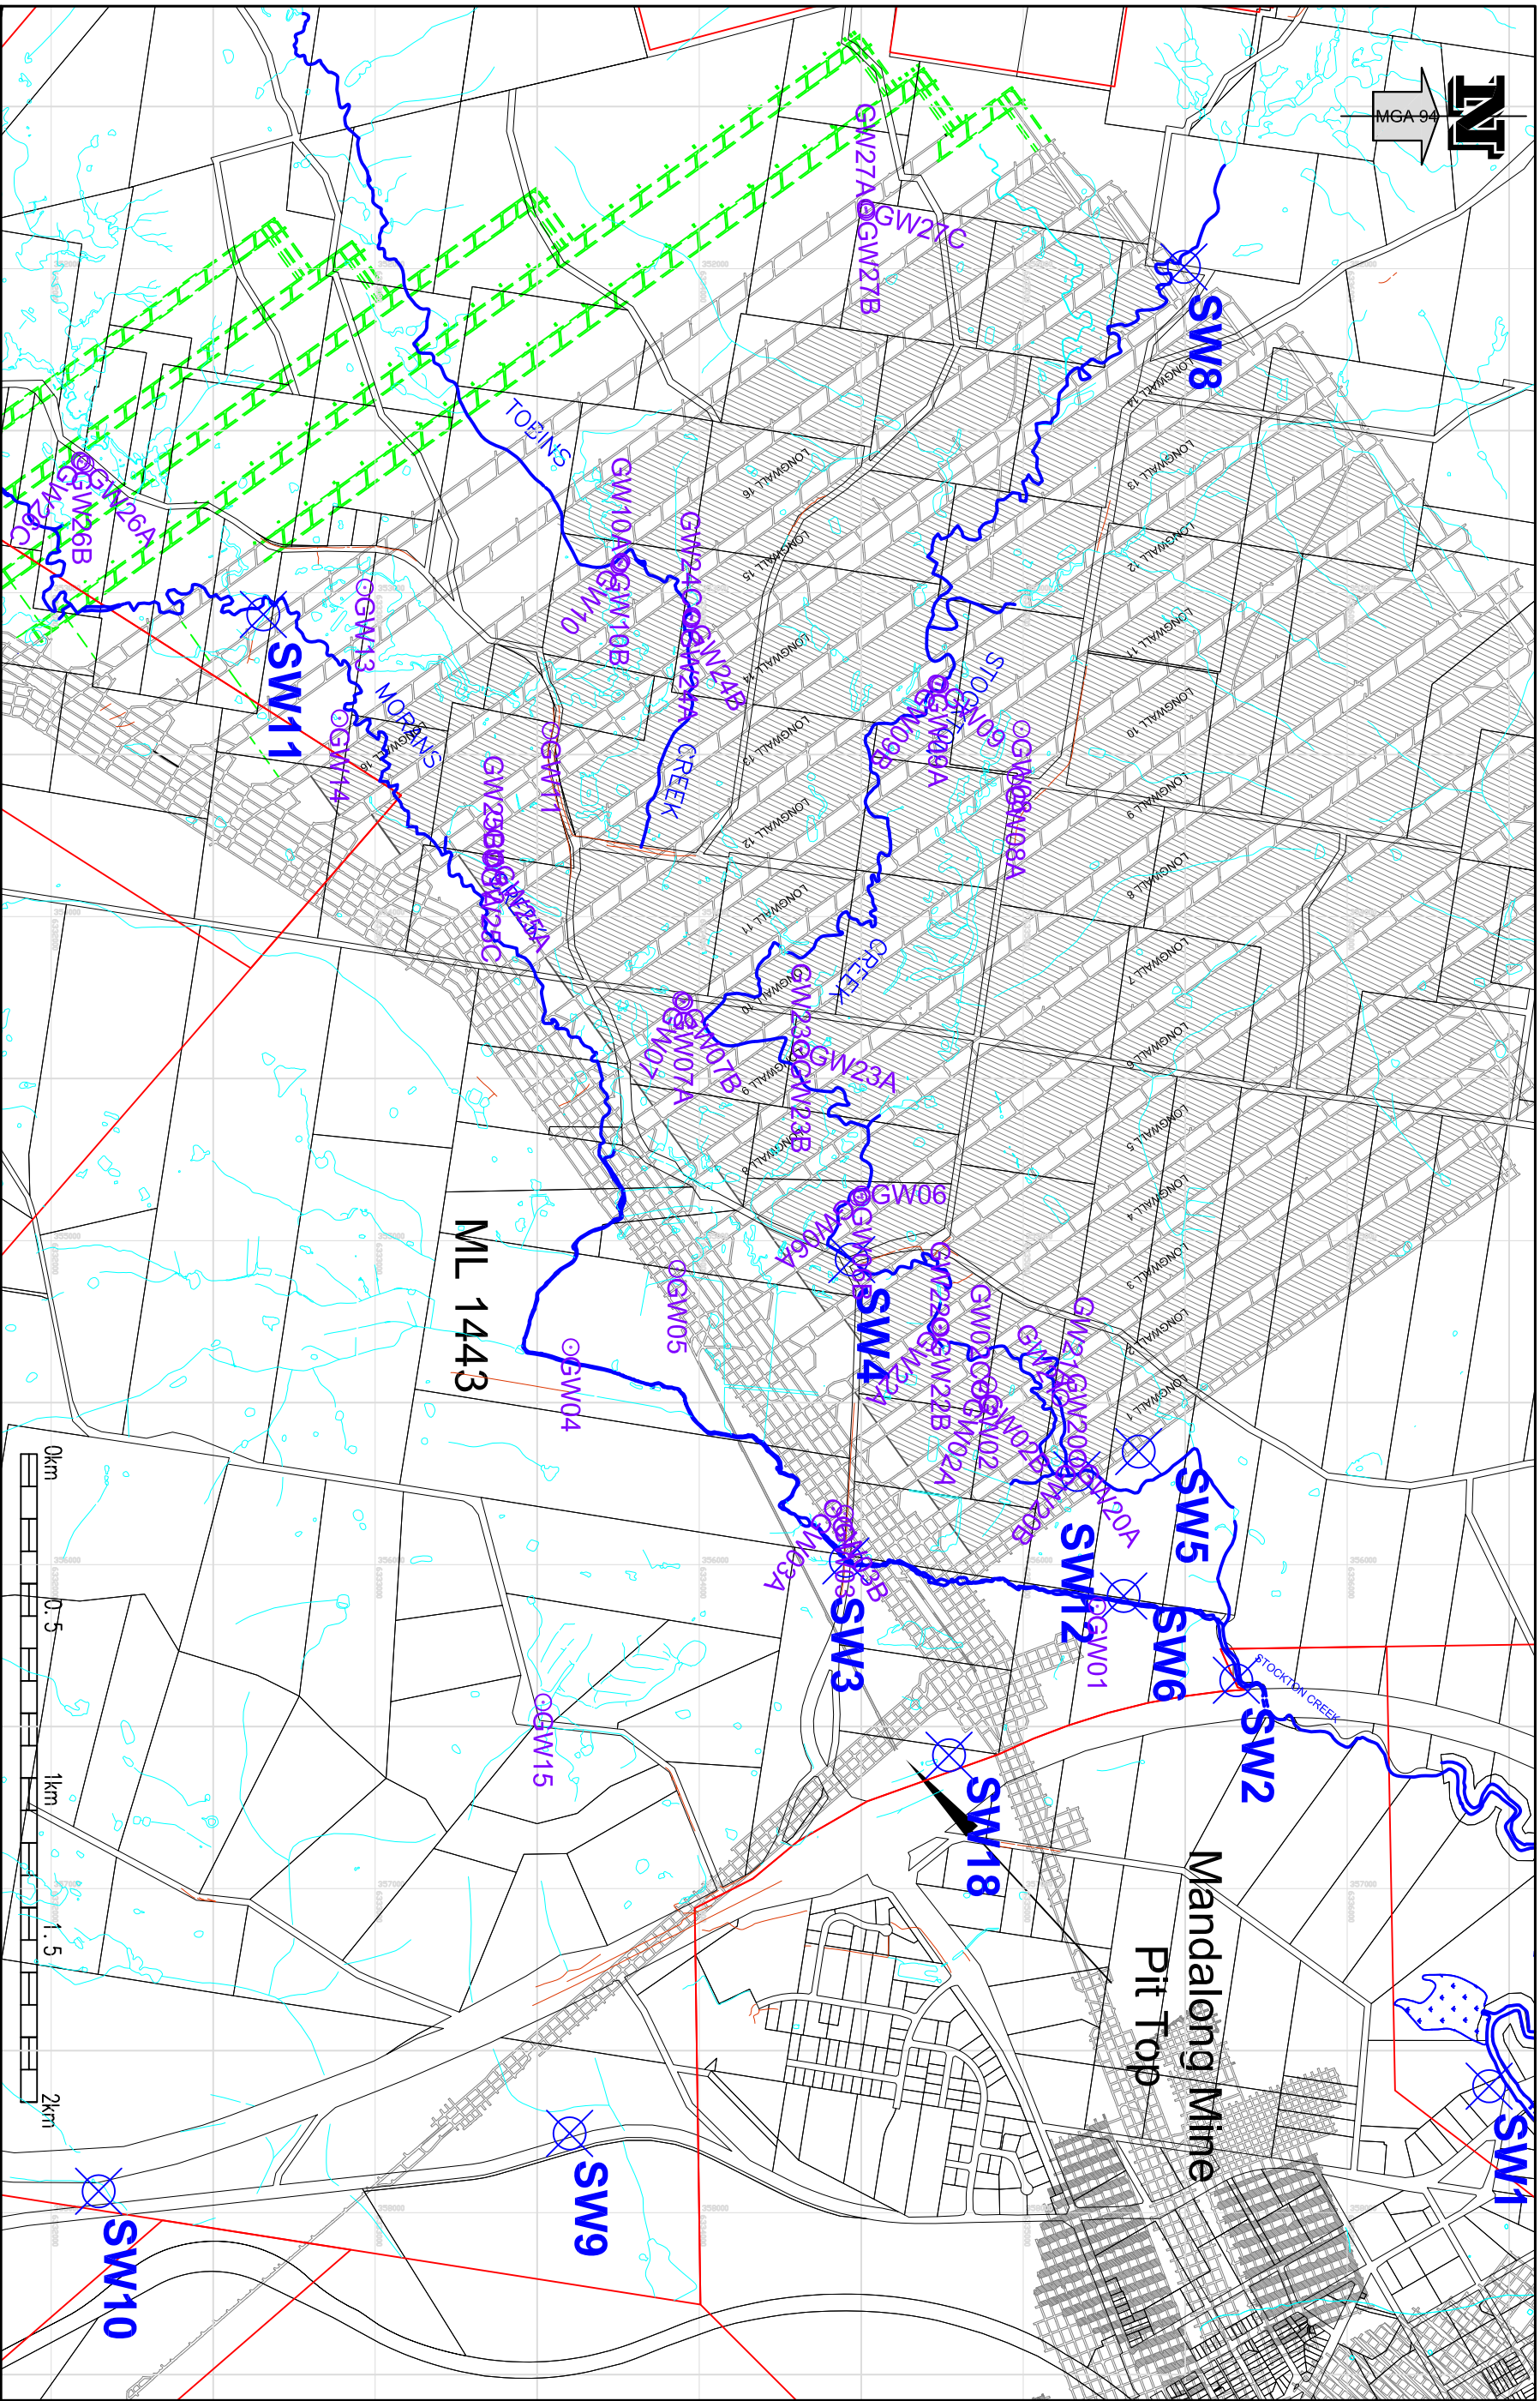

- LEGEND**
- Groundwater Monitoring Bore
  - ⊗ Surface Monitoring Point

CENTENNIAL MANDALONG PTY LTD ©  
 THIS DRAWING IS COPYRIGHT.  
 NO PART OF IT MAY IN ANY FORM OR BY ANY MEANS (ELECTRONIC, MECHANICAL, MICRO-COPYING, PHOTOCOPYING, RECORDING OR OTHERWISE) BE REPRODUCED, STORED IN A RETRIEVAL SYSTEM OR TRANSMITTED WITHOUT PRIOR WRITTEN PERMISSION.

LOCATION	MANDALONG
SEAM	WEST WALLARAH
DRAWN	PJS 20/10/06
CHECKED	
APPROVED	
SCALE	1 : 20 000

**Centennial**  
**Mandalong**


Location of Ground Water and Surface Monitoring Points - Mandalong Mine

CONTRACT	
PLOTFILE: MG10502_rev13.pdf	
<b>A3</b>	<b>MG10502</b>
DRAWING REV.	13 - 25.02.2015





MGA 94

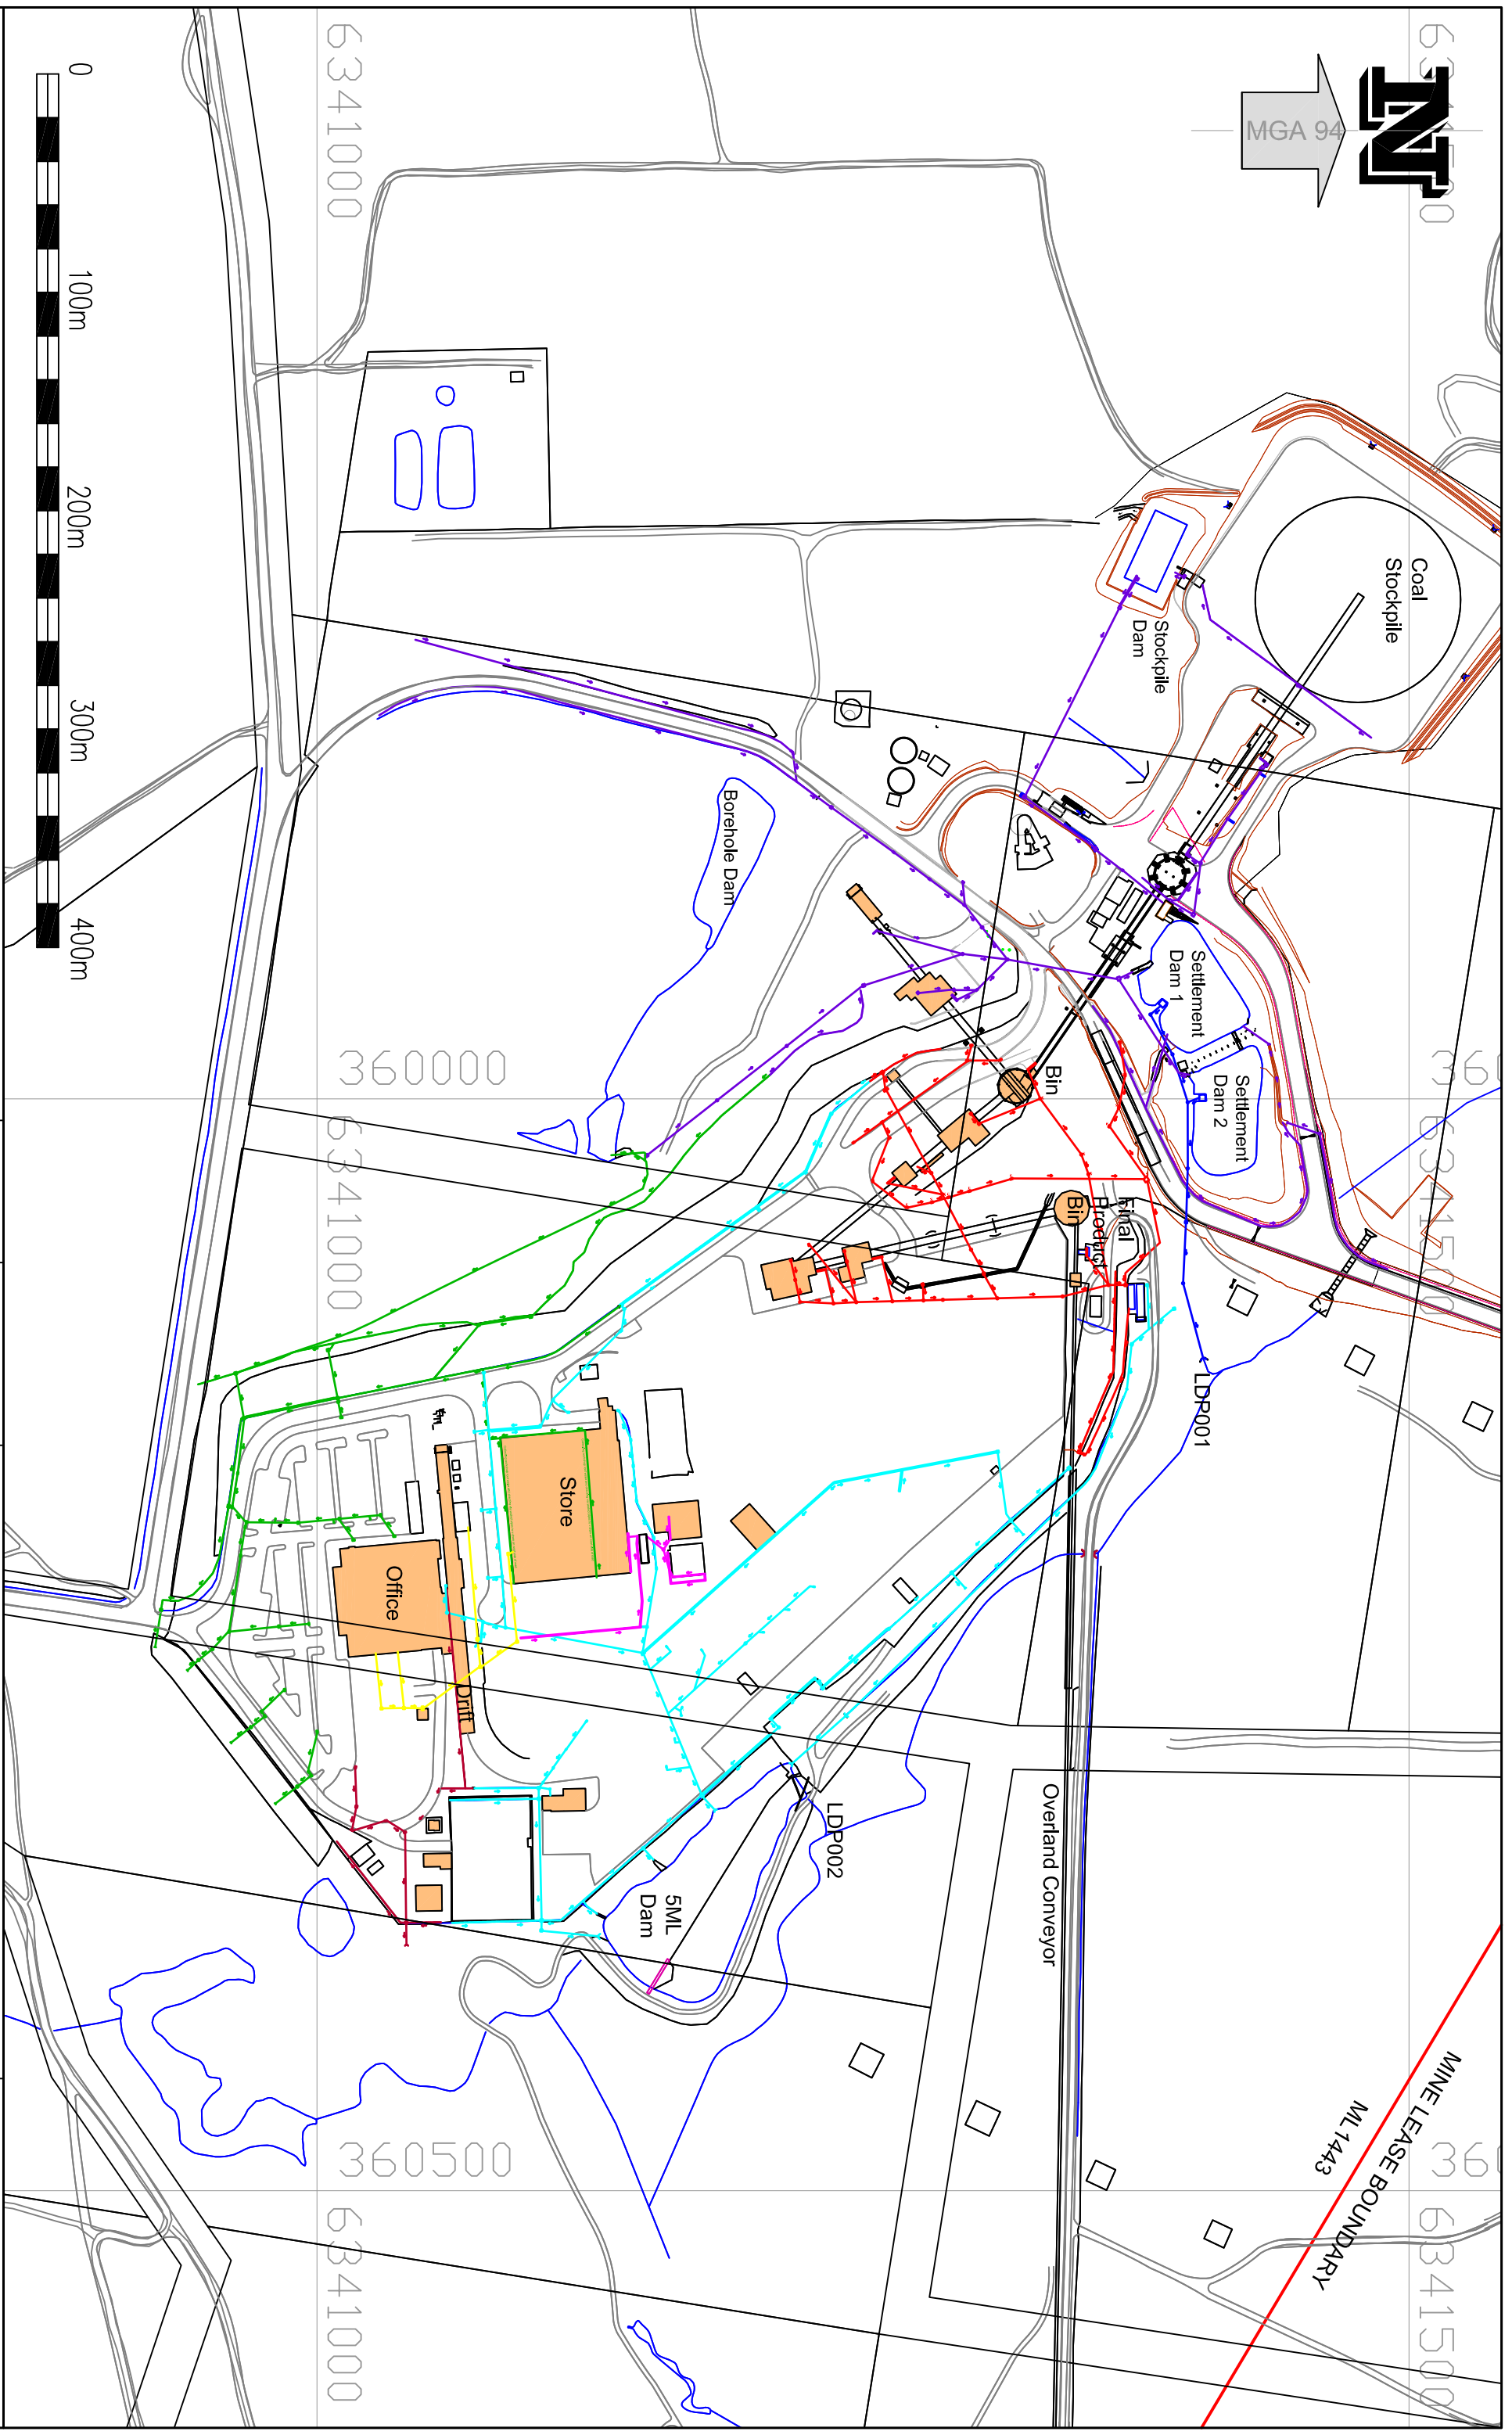

**LEGEND**

	Dam		Surface drainage to Settlement Ponds		Surface Drainage to Oil Separator
	Surface drainage to SML Dam		Surface Drainage to gross pollutant trap		Surface Drainage to LDP1
	Surface drainage to Construction Dam		Surface drainage to creek		
	Raw sewage flow to sewage surge tank				
	Stockpile				

LOCATION	MANDALONG
SEAM	WEST WALLARAH
DRAWN	PJS 08/10/07
CHECKED	
APPROVED	

**Centennial**  
**Mandalong**  
 Cooranbong Services Site -  
 Surface Water Management





CONTRACT	
PLOTFILE:	MG10722b_rev9.pdf
<b>A3</b>	<b>MG10722b</b>
DRAWING REV.	9 - 25.02.2015

SCALE 1: 3000





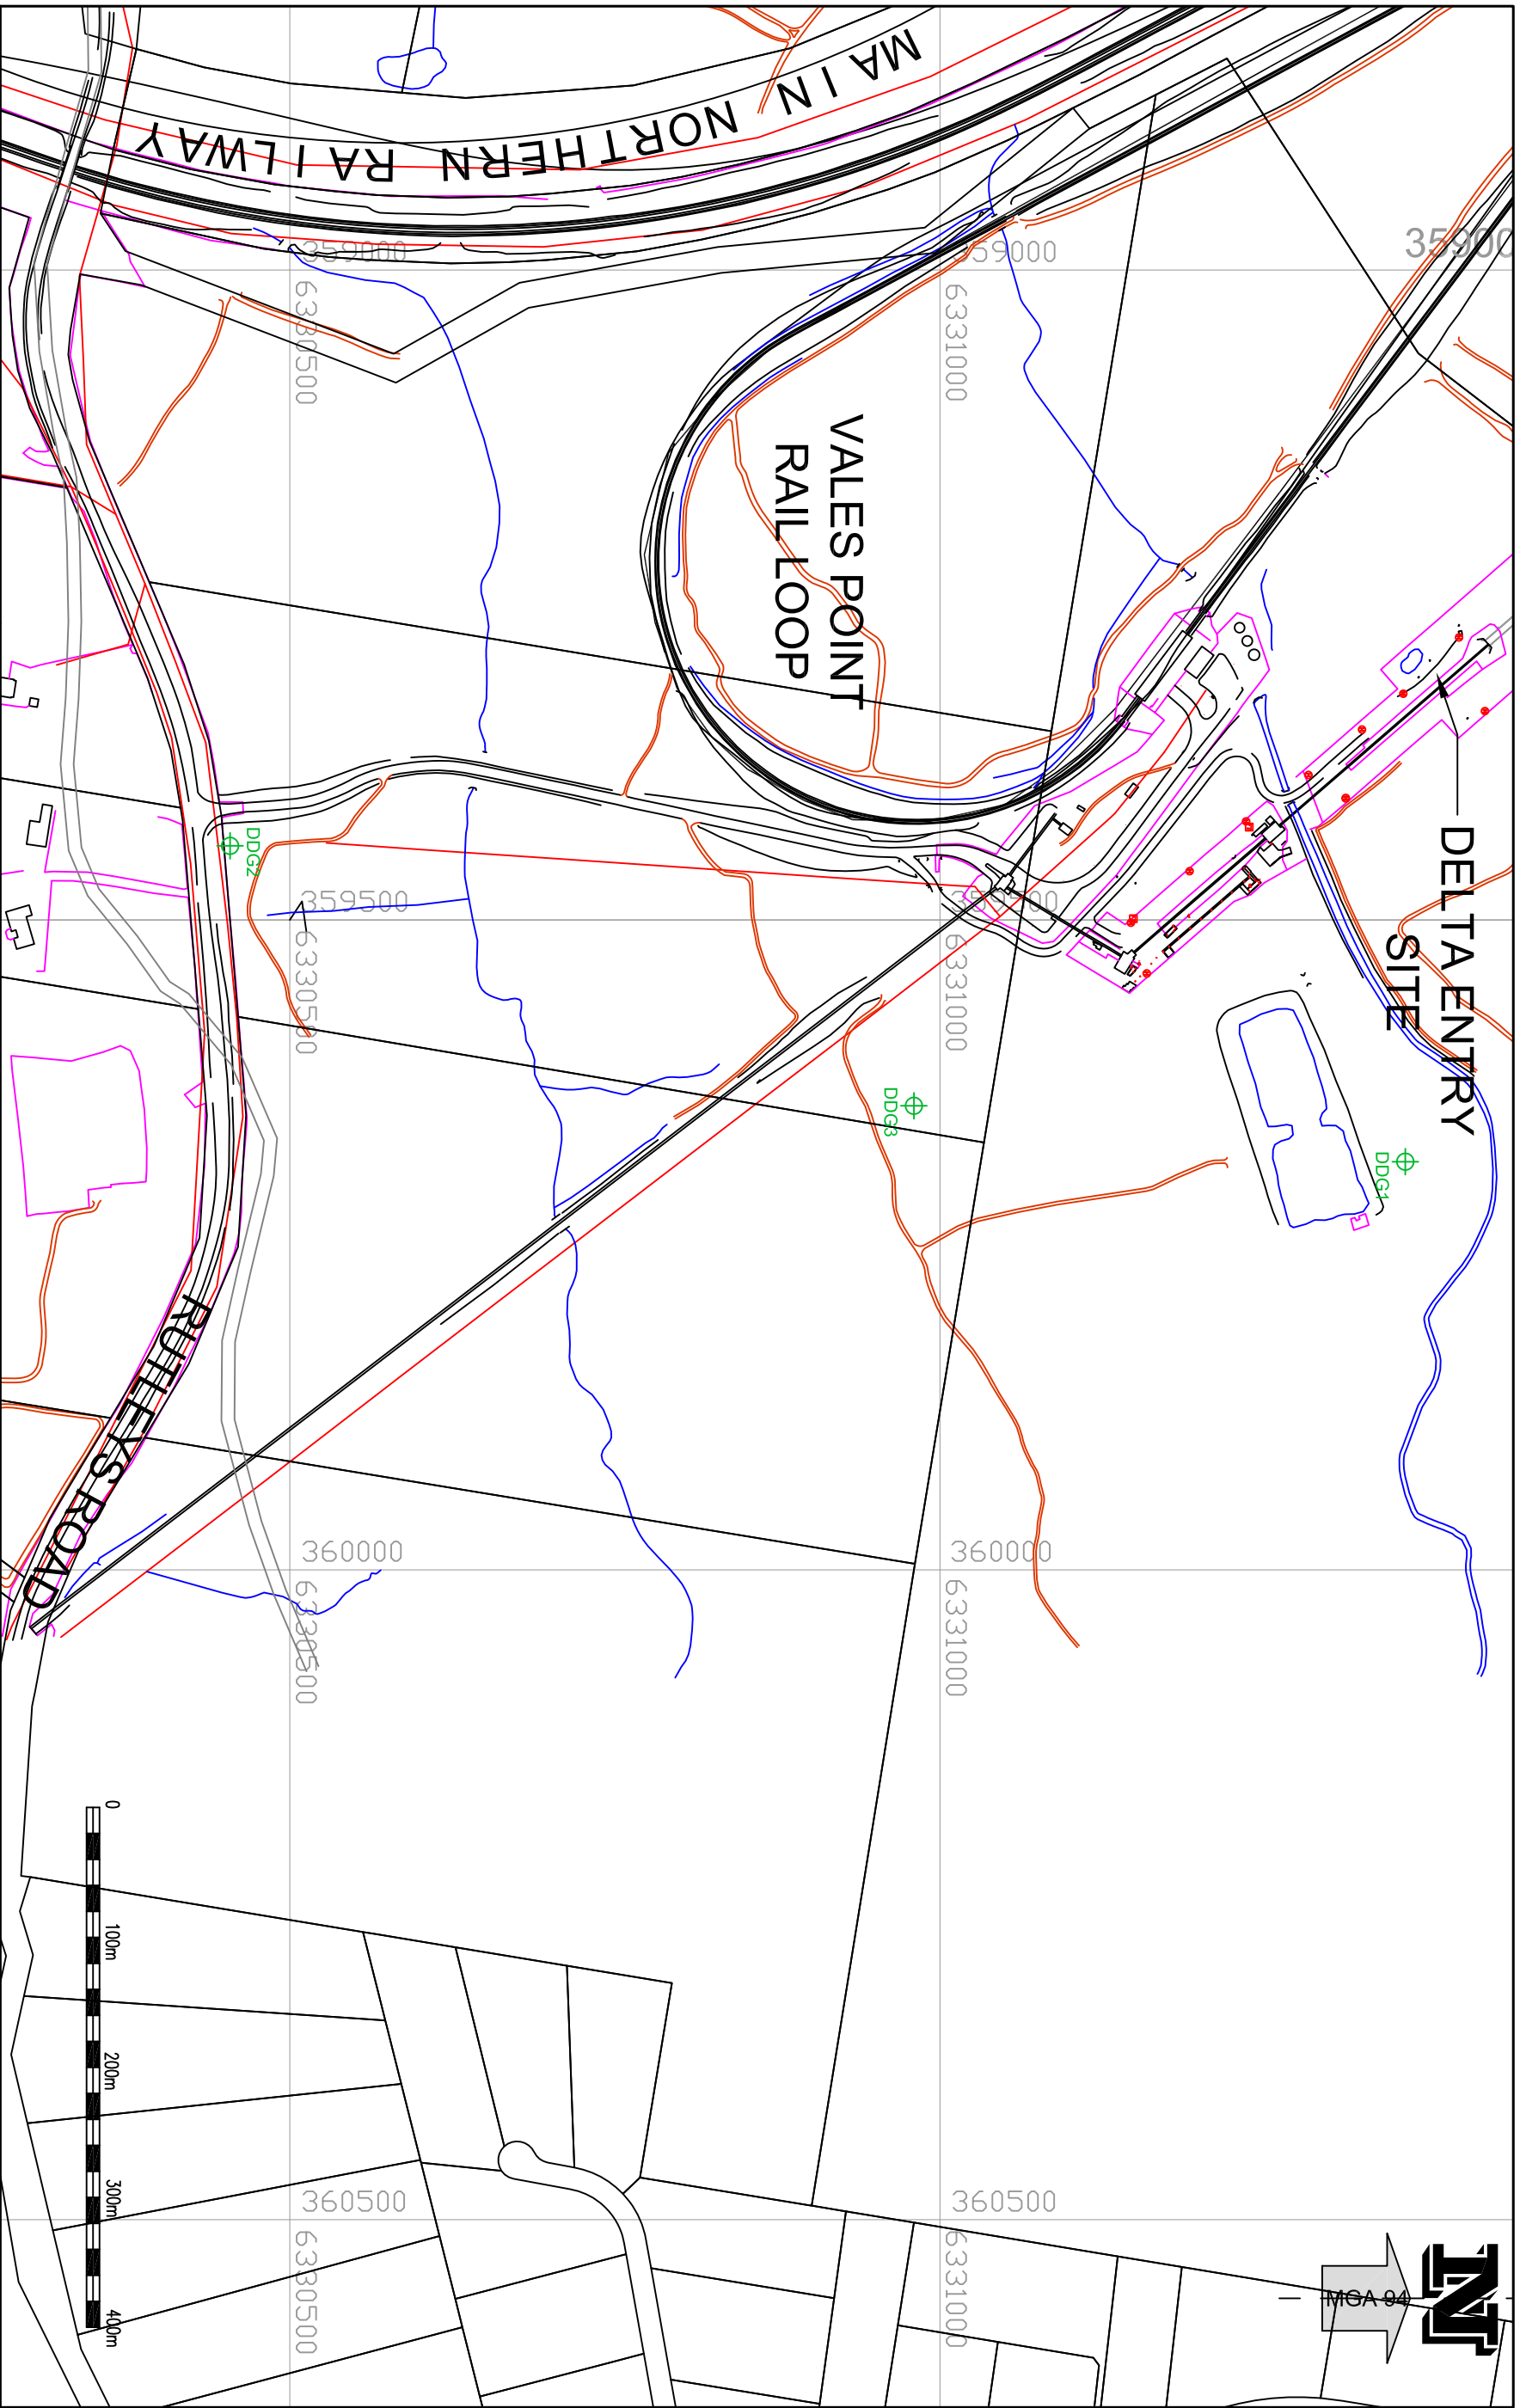

**LEGEND**  
 Dust Monitoring Point



CENTENNIAL MANDALONG PTY LTD ©  
 THIS DRAWING IS COPYRIGHT.  
 NO PART OF IT MAY IN ANY FORM OR BY ANY MEANS (ELECTRONIC, MECHANICAL, MICRO-COPYING, PHOTOCOPYING, RECORDING OR OTHERWISE) BE REPRODUCED, STORED IN A RETRIEVAL SYSTEM OR TRANSMITTED WITHOUT PRIOR WRITTEN PERMISSION.

LOCATION	MANDALONG
SEAM	WEST WALLARAH
DRAWN	PJS 08/10/07
CHECKED	
APPROVED	
SCALE	1 : 5000




**Centennial  
Mandalong**

**Delta Entry Site -  
Location of Environmental Monitoring Points**

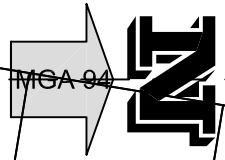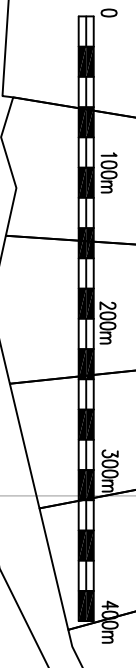

<b>CONTRACT</b>	
PLOTFILE: MG10722c_rev7.pdf	
<b>A3</b>	<b>MG10722c</b>
DRAWING REV.	7 - 25.02.2015



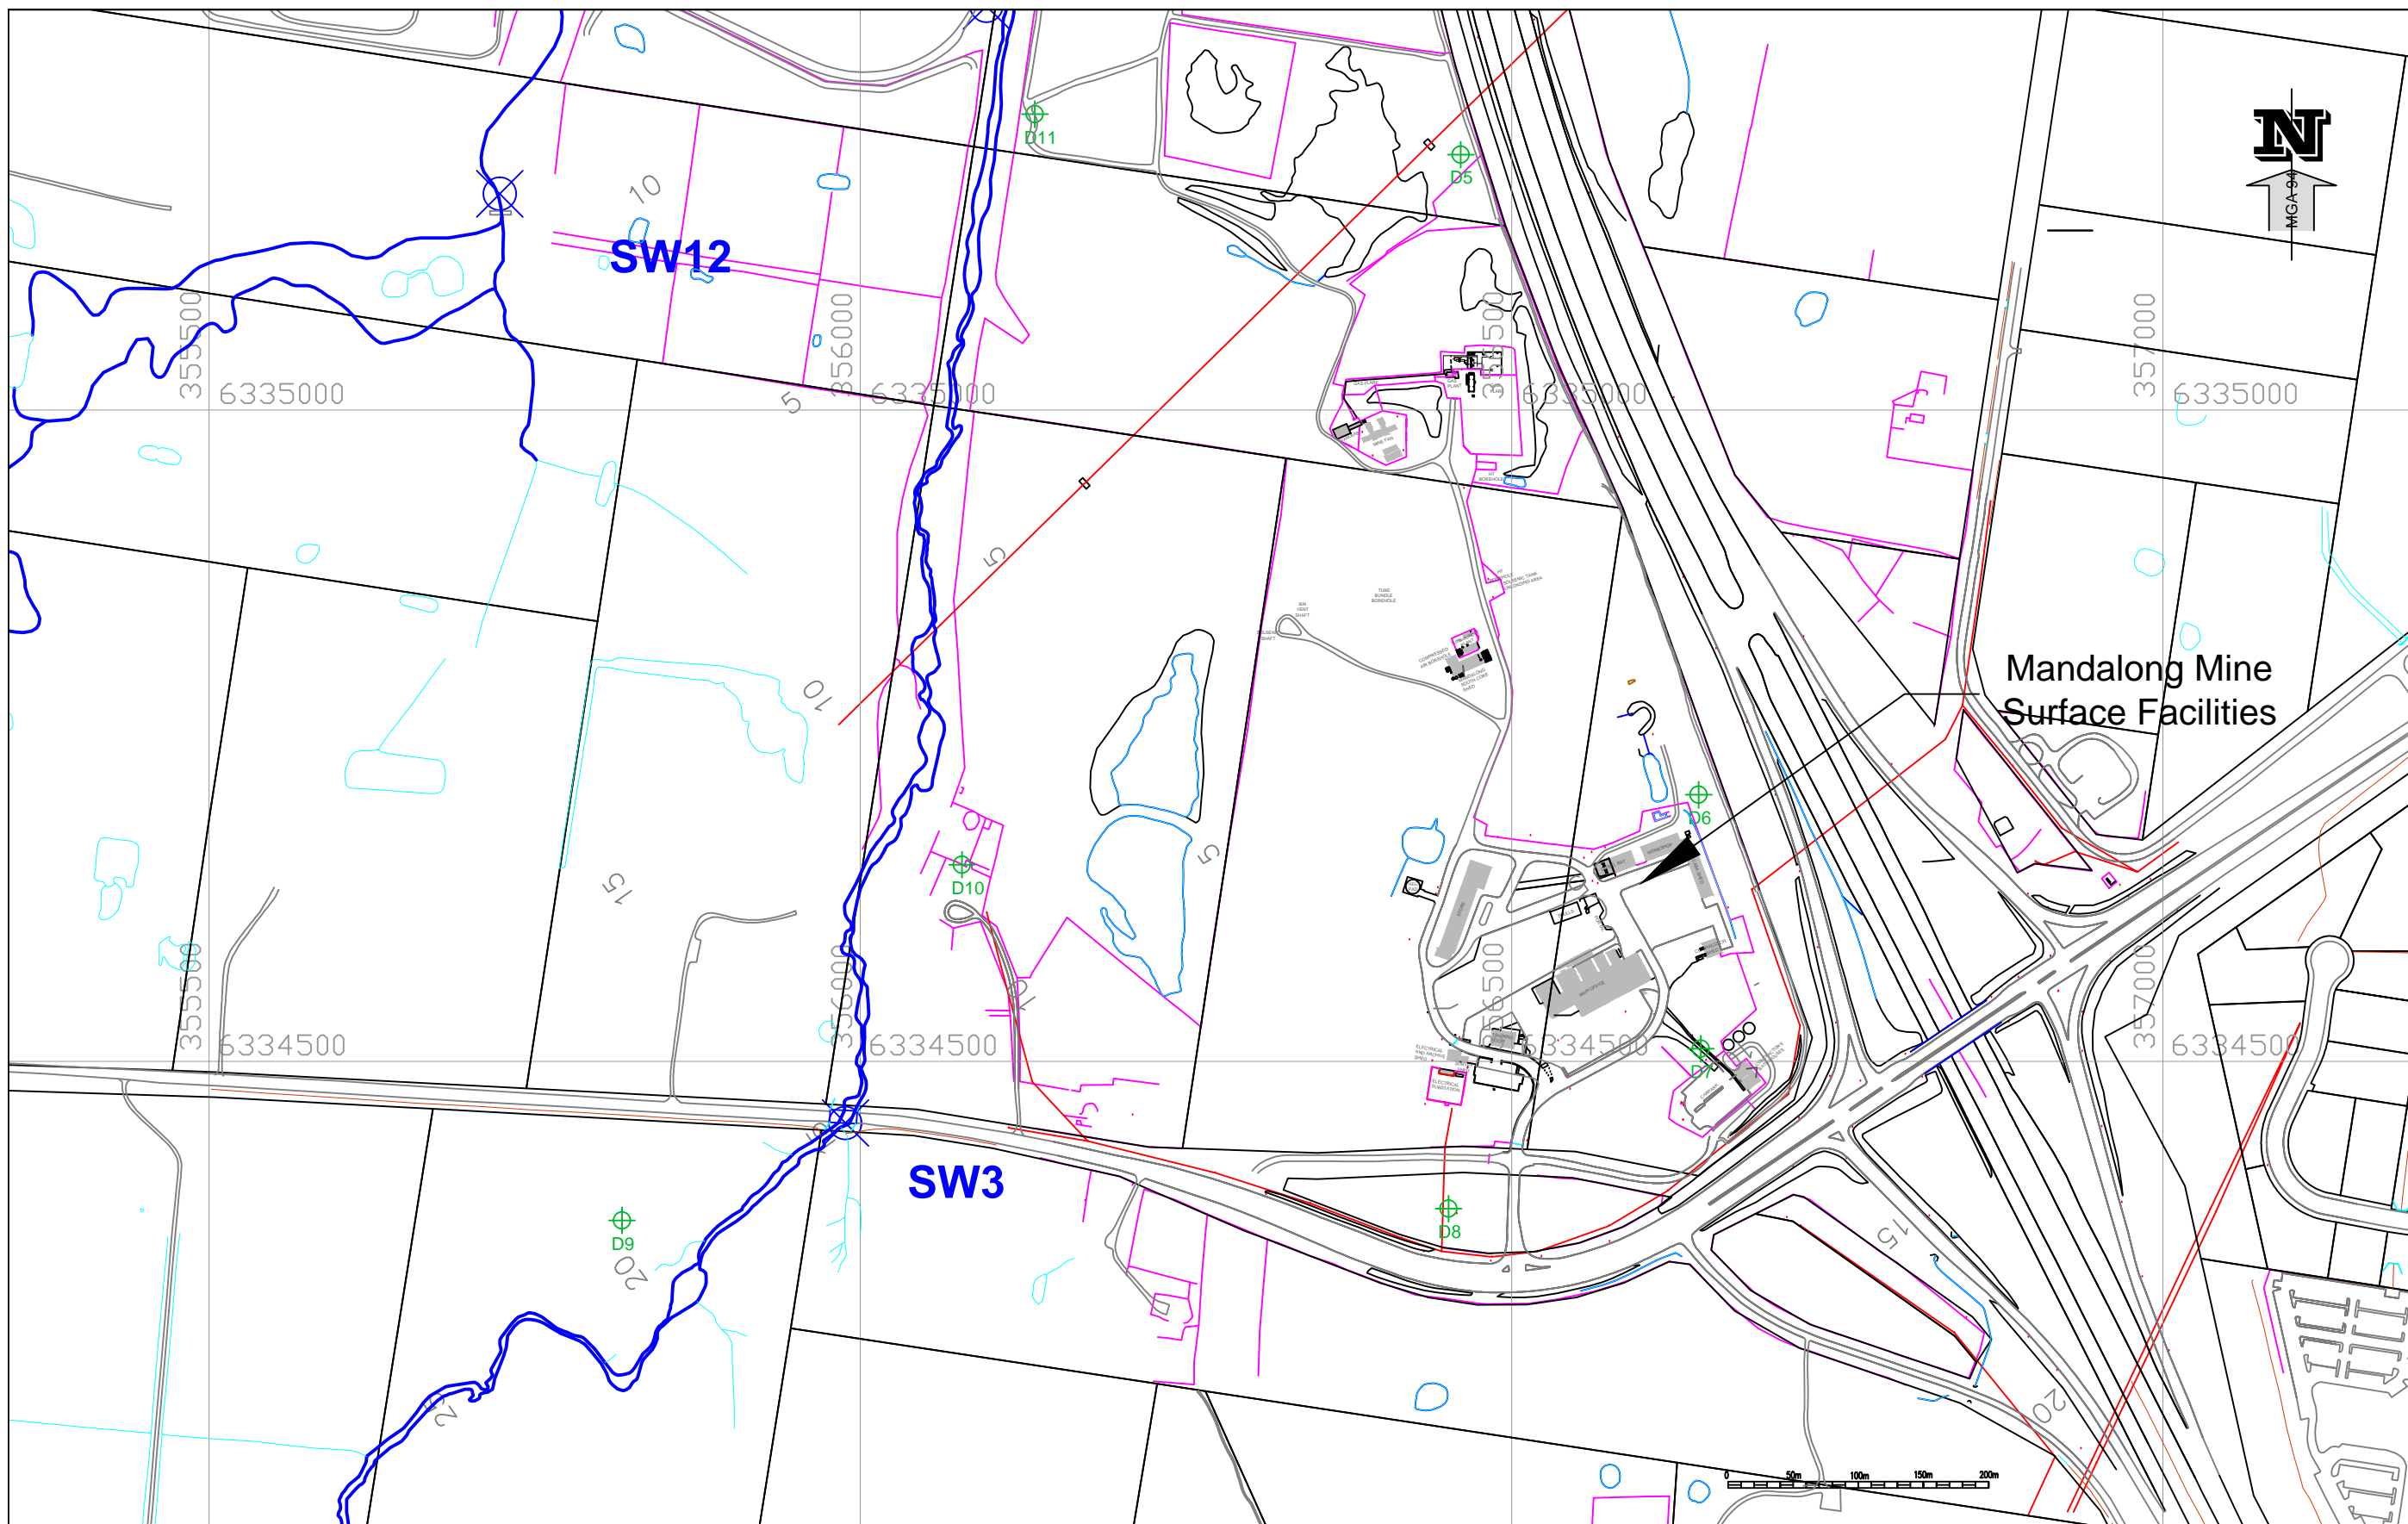

**LEGEND**  
 Dust Monitoring Point  
 Surface Water Monitoring Point

LOCATION	MANDALONG
SEAM	WEST WALLARAH
DRAWN	PJS 08/10/07
CHECKED	
APPROVED	
SCALE	1: 5000




**Centennial  
Mandalong**

**Mandalong Mine -  
Location of Environmental Monitoring Points**


CONTRACT	
PLOTFILE: MG10722d_rev10.pdf	
<b>A3</b>	<b>MG10722d</b>
DRAWING REV.	10 - 25.02.2015



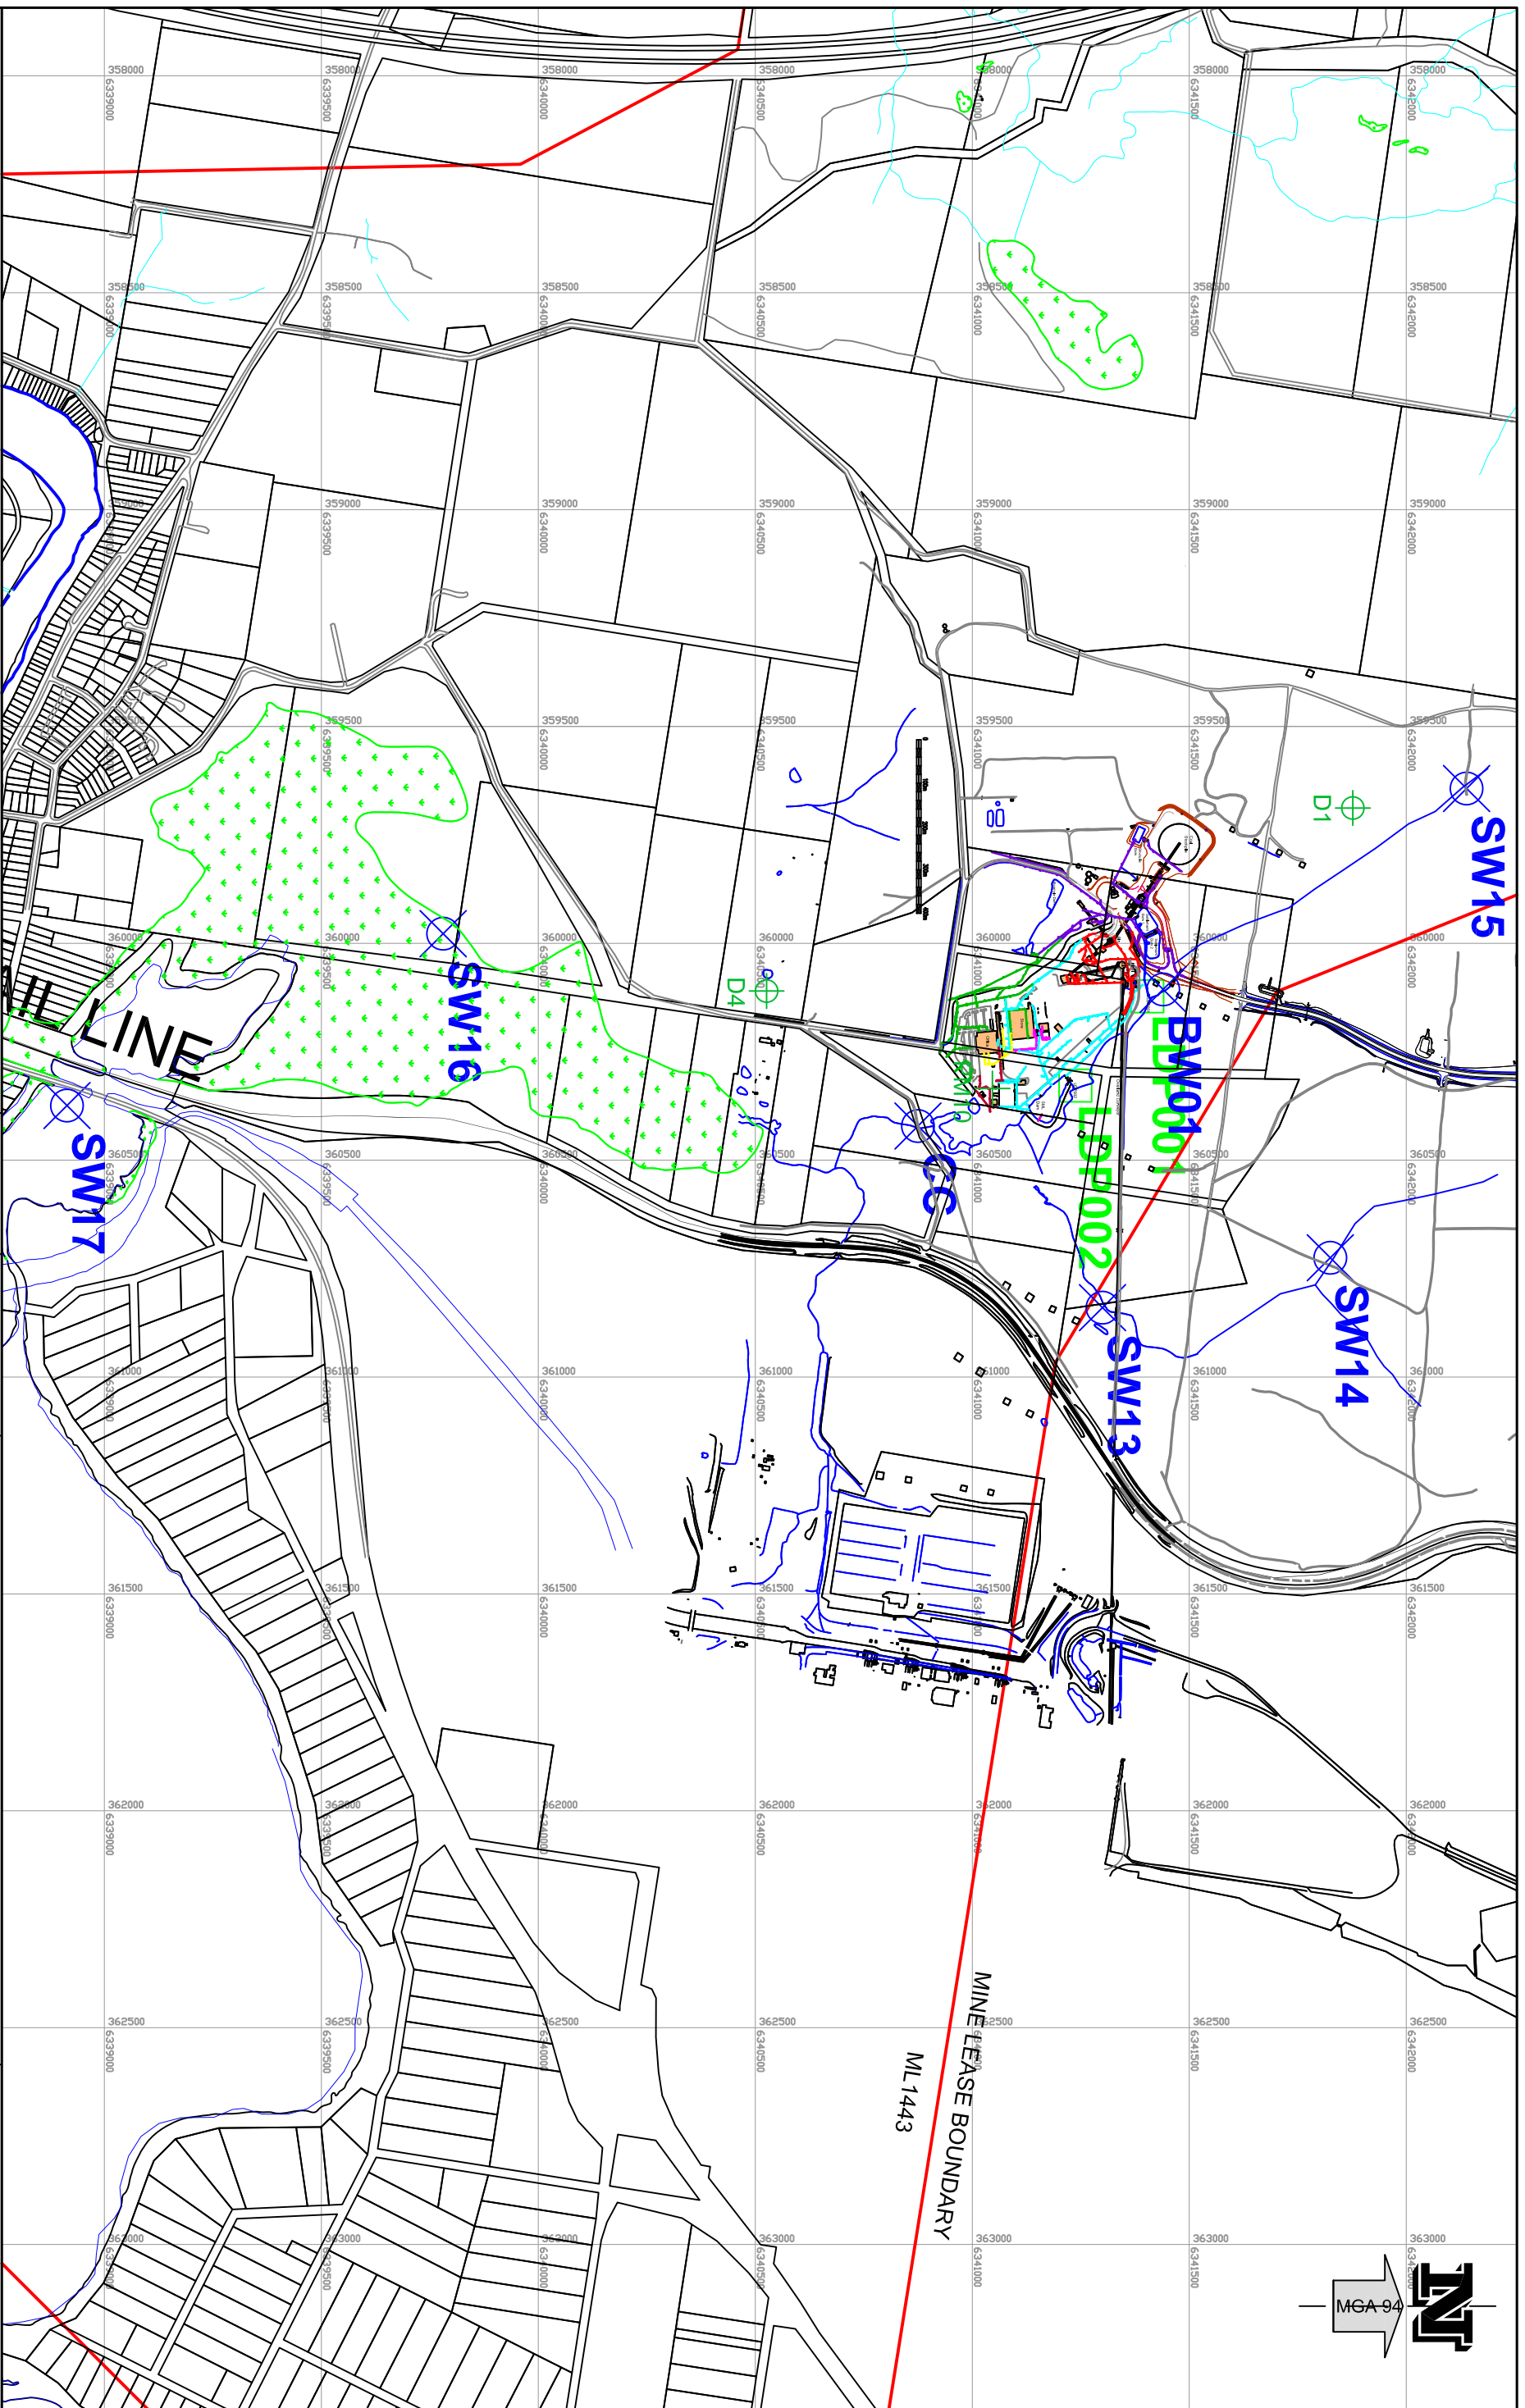

- LEGEND**
- Dust Monitoring Point
  - Surface Water Monitoring Point
  - Licenced Discharge Point

LOCATION	MANDALONG
SEAM	WEST WALLARAH
DRAWN	JS 13/03/12
CHECKED	
APPROVED	
SCALE	1: 15000



**Centennial  
Mandalong**

Coorabong Services Site -  
**Location of Environmental Monitoring Points**


CONTRACT

PLOTFILE: MG10722e\_rev6.pdf

**A3 MG10722e**

DRAWING REV. 6 - 25.02.2015



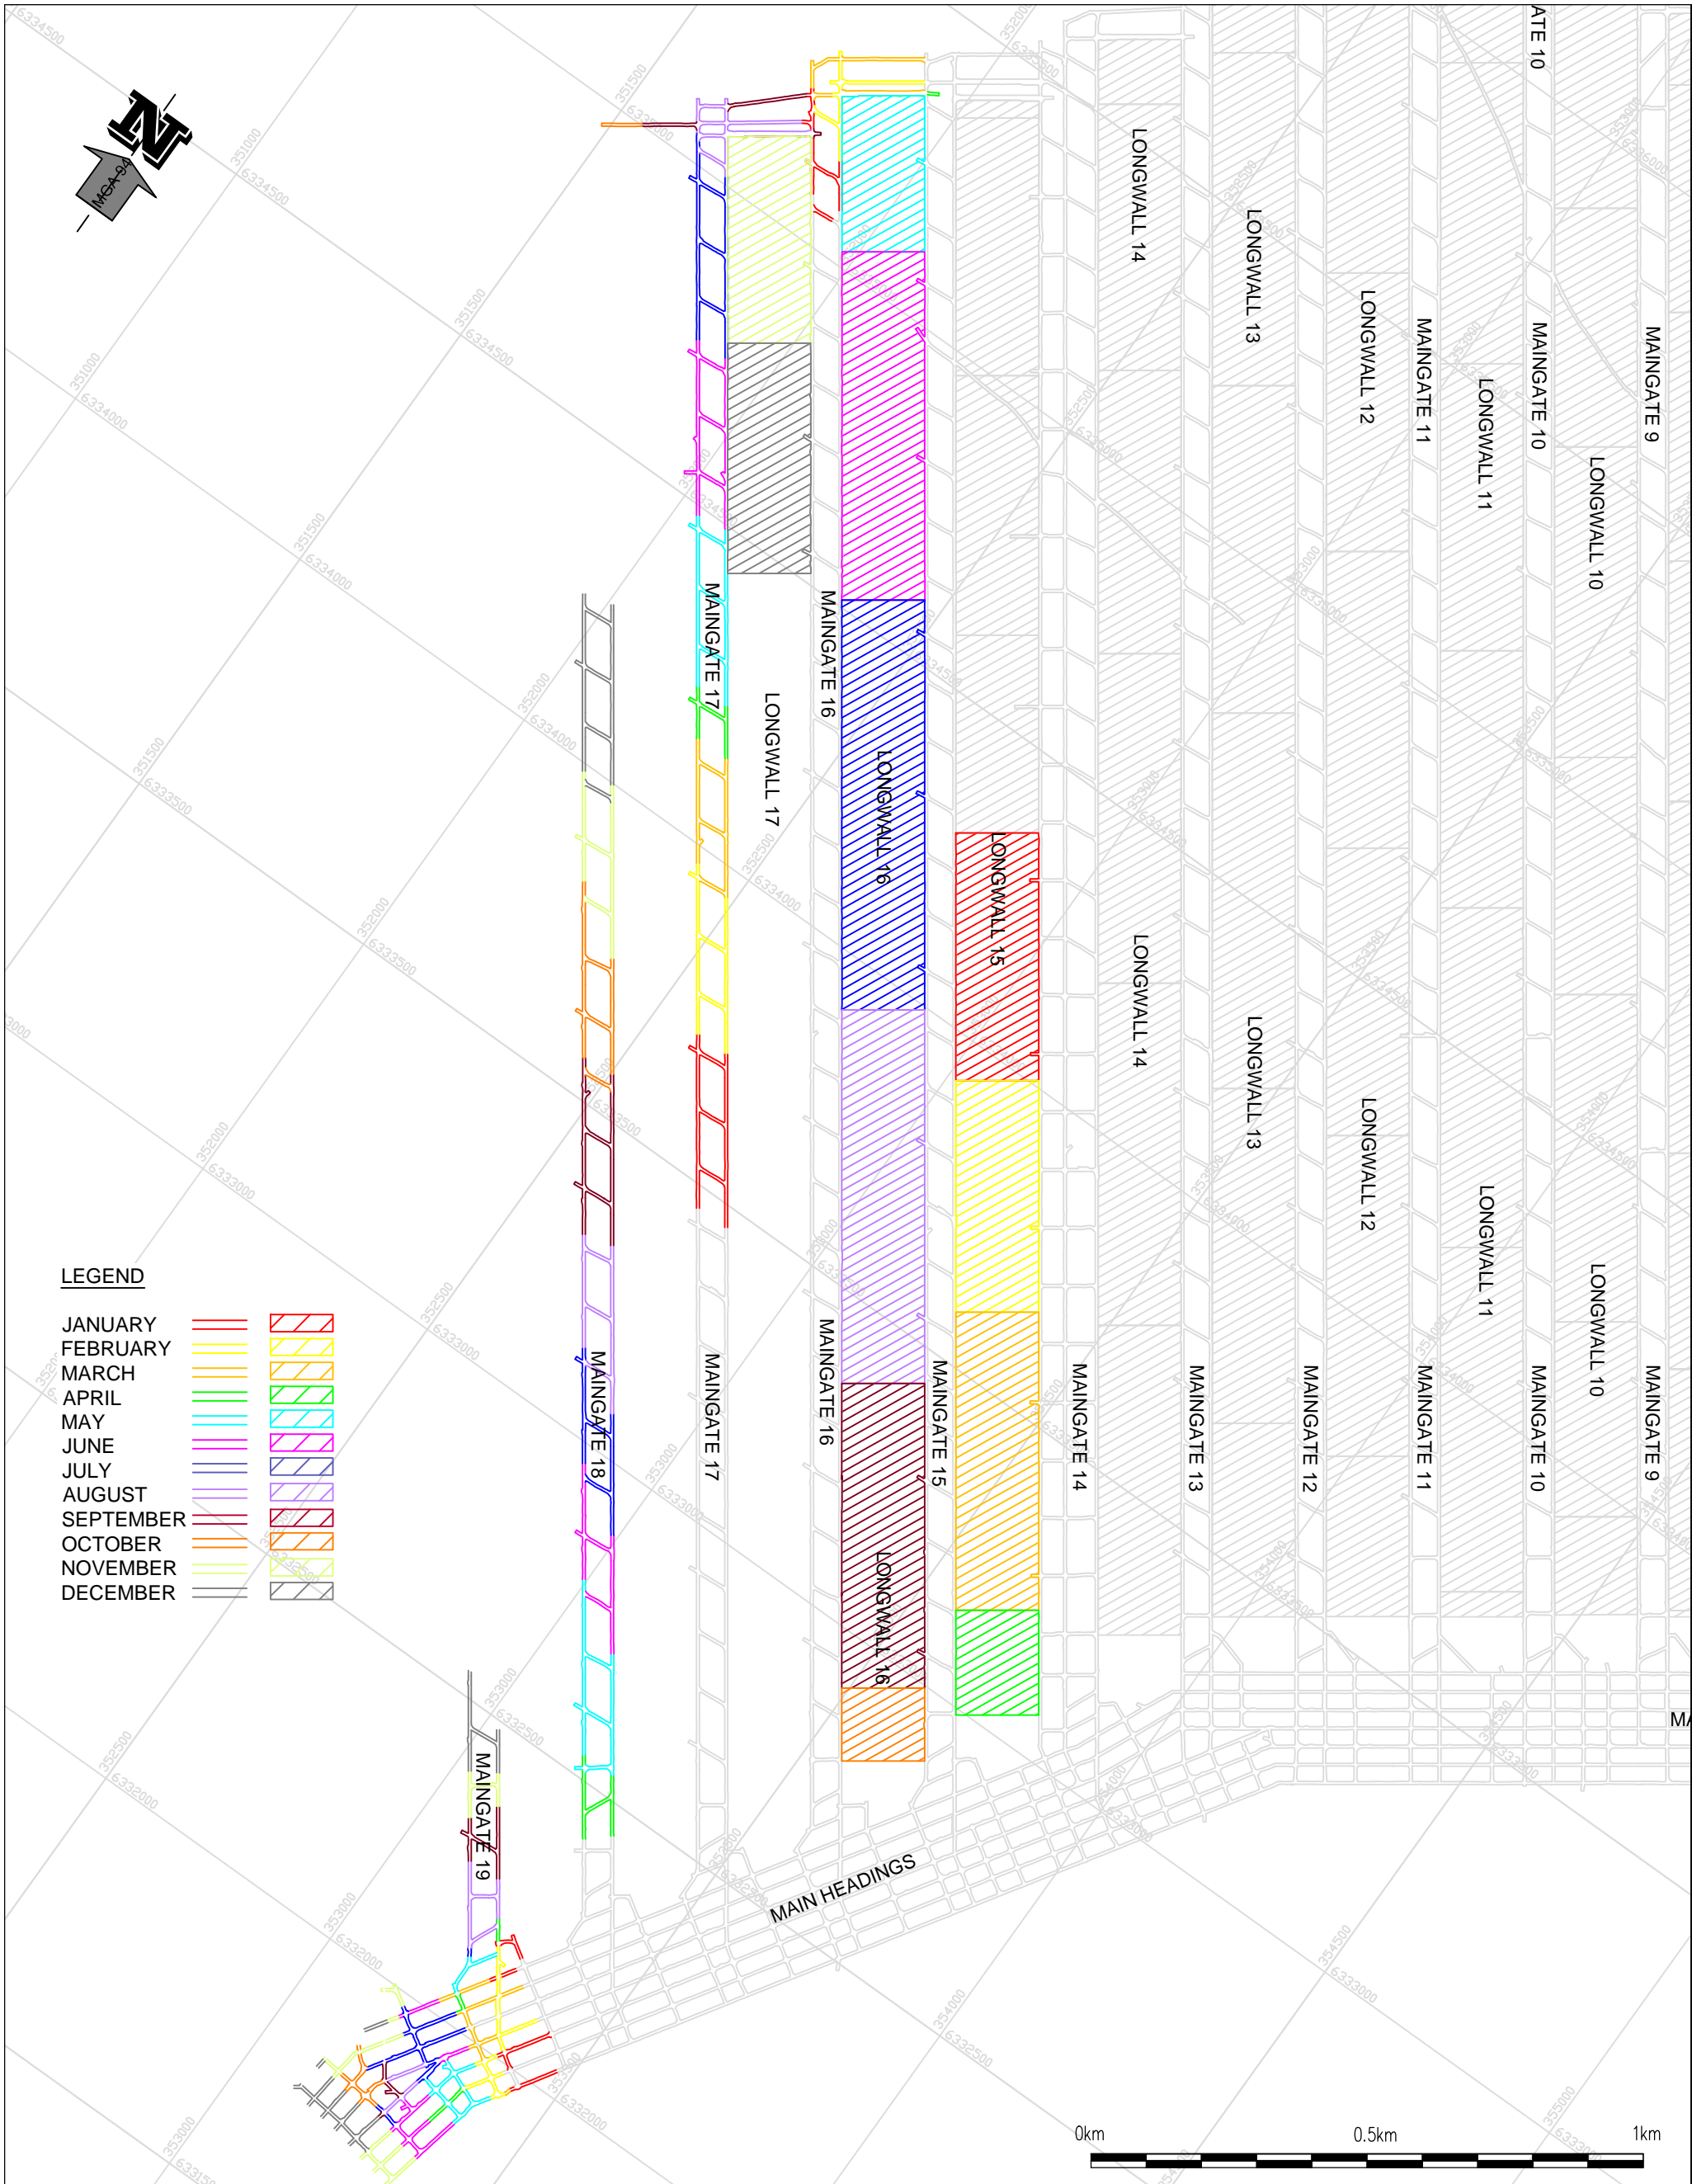

**LEGEND**

JANUARY	
FEBRUARY	
MARCH	
APRIL	
MAY	
JUNE	
JULY	
AUGUST	
SEPTEMBER	
OCTOBER	
NOVEMBER	
DECEMBER	


LOCATION	MANDALONG
SEAM	WEST WALLARAH
DRAWN	DH 23.01.2008
CHECKED	
APPROVED	
SCALE	N.T.S.





**MONTHLY PRODUCTION  
2014**


CONTRACT No.	
PLOTFILE No.	MG10815_rev9.pdf
<b>A3</b>	<b>MG 10815</b>
DRAWING REVISION	9 - 23.01.2015

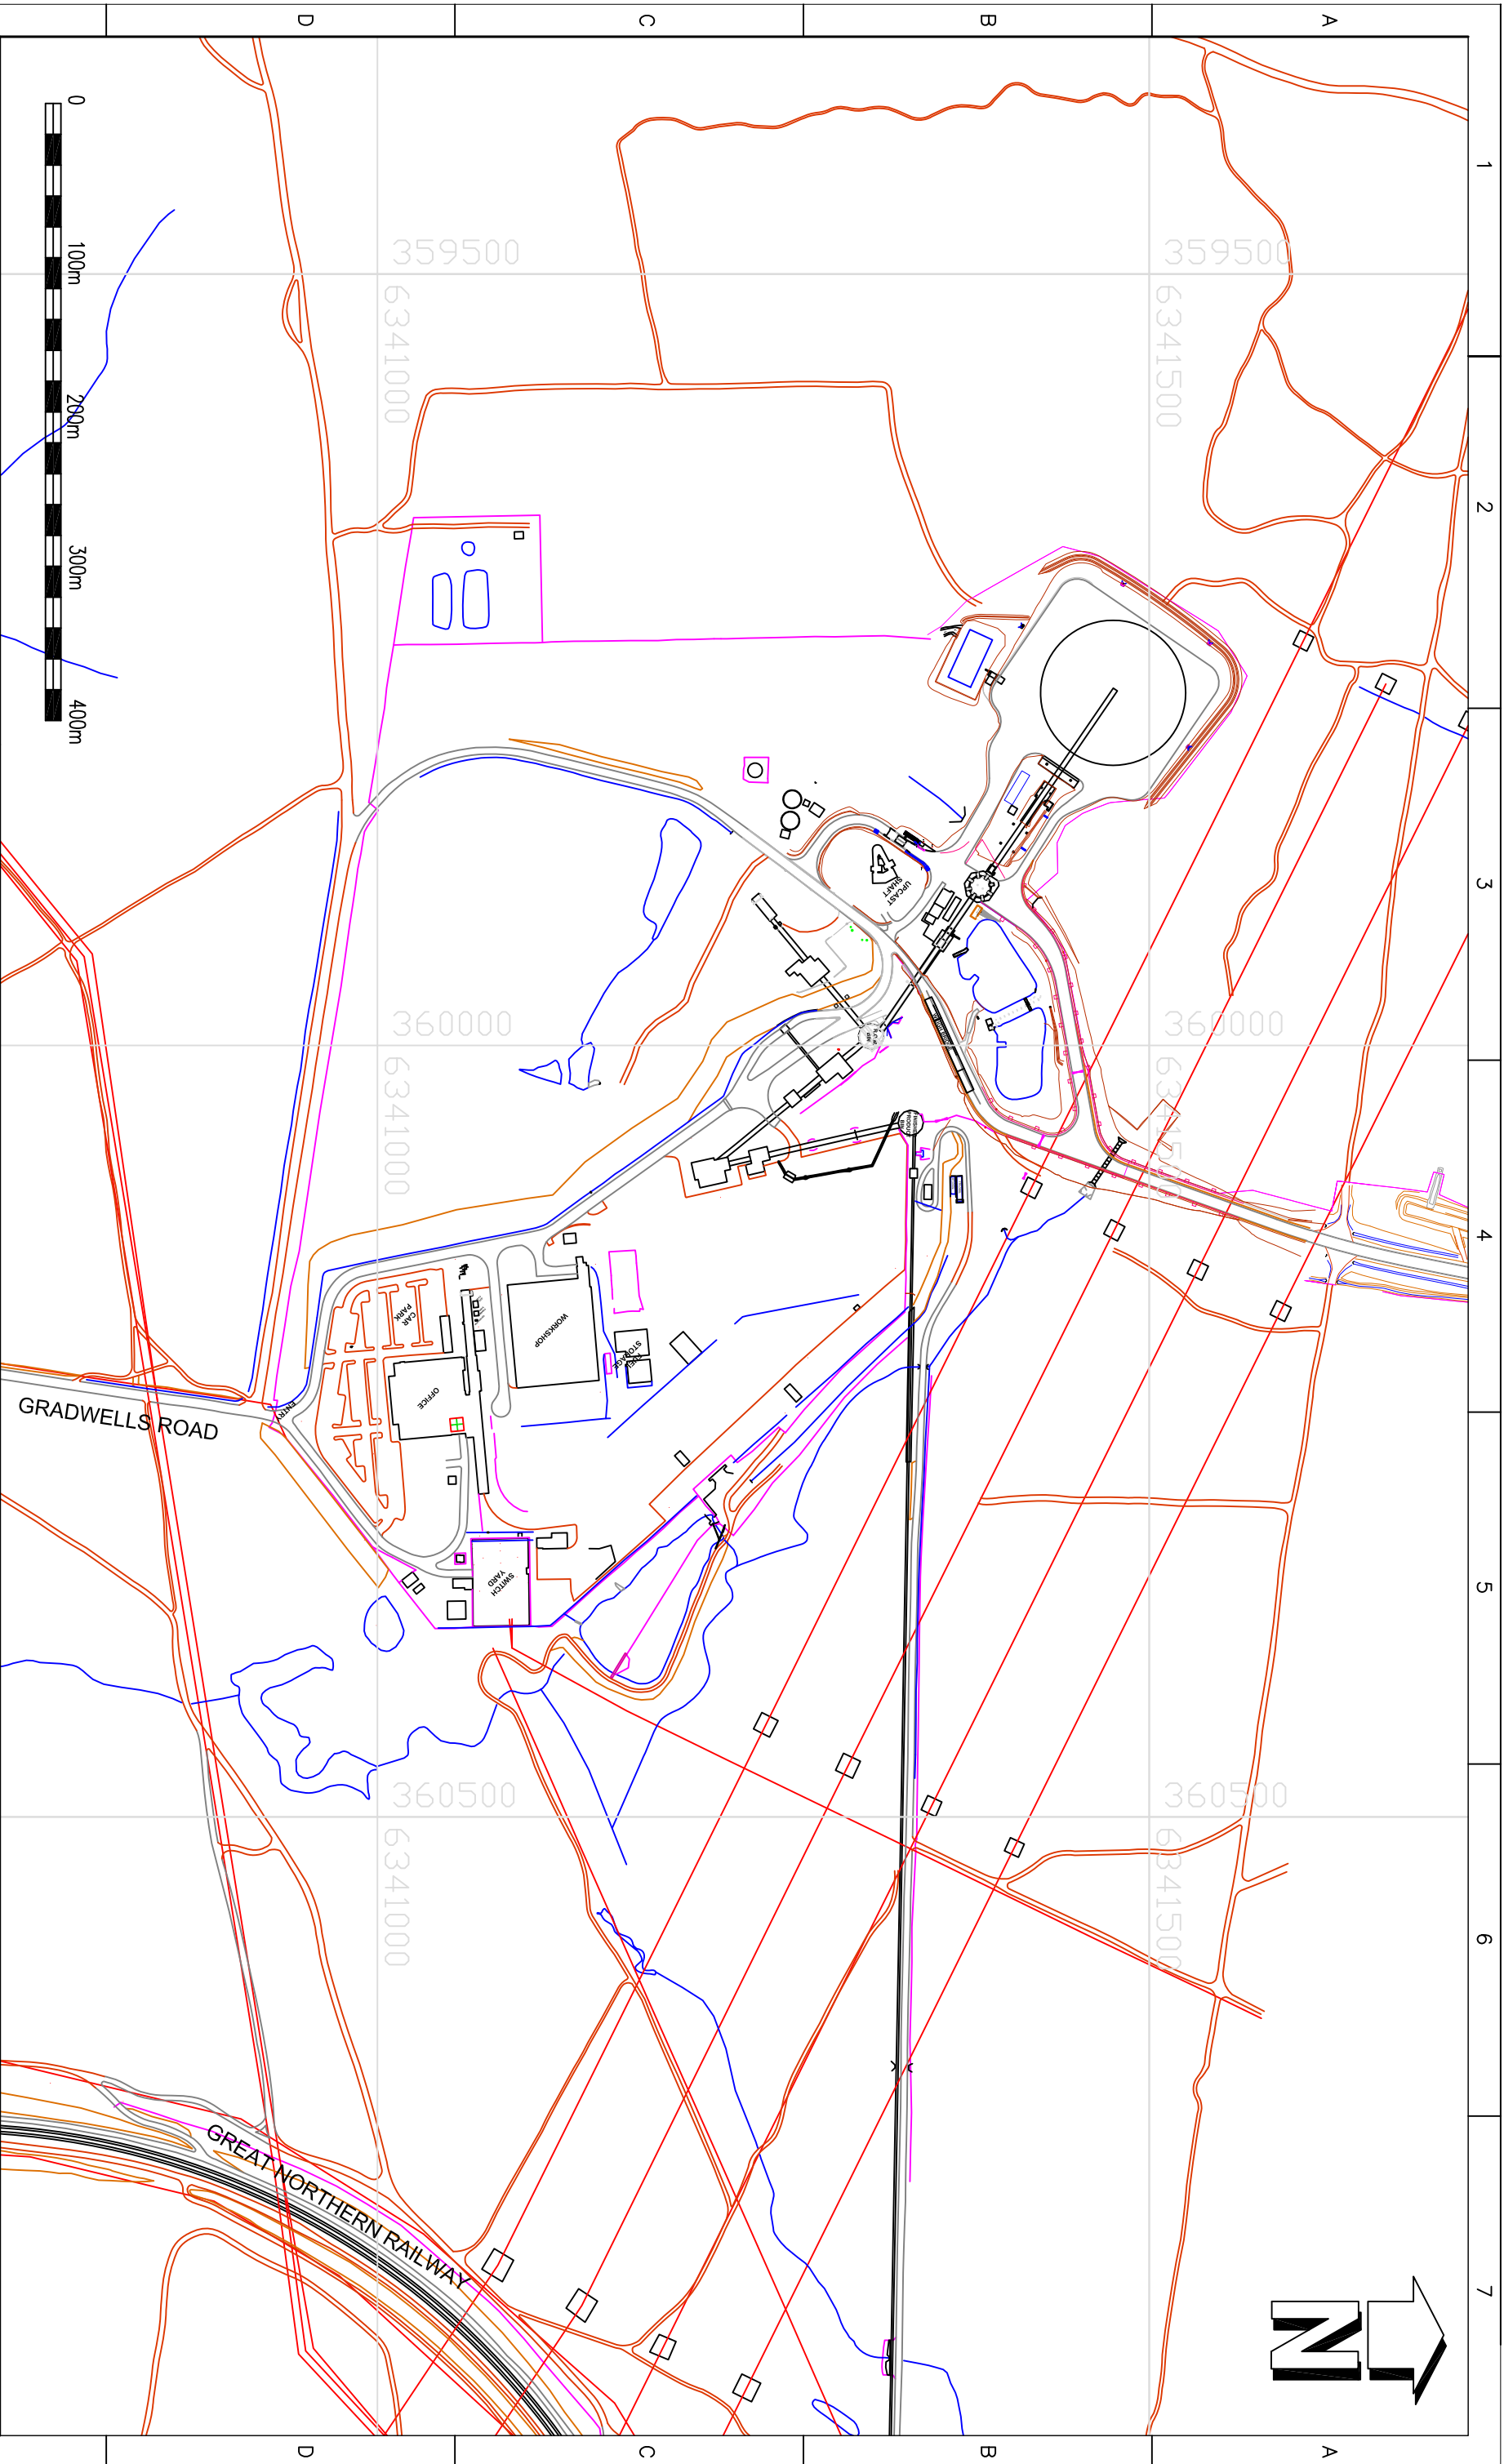



**LEGEND**

-  REHABILITATION 2013
-  REHABILITATION 2014

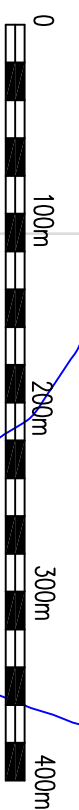

CENTENNIAL MANDALONG PTY LTD ©  
THIS DRAWING IS COPYRIGHT.

NO PART OF IT MAY IN ANY FORM OR BY ANY MEANS (ELECTRONIC, MECHANICAL, MICRO-COPYING, PHOTOCOPYING, RECORDING OR OTHERWISE) BE REPRODUCED, STORED IN A RETRIEVAL SYSTEM OR TRANSMITTED WITHOUT PRIOR WRITTEN PERMISSION.

LOCATION	MANDALONG WEST WALLARAH
SEAM	WEST WALLARAH
DRAWN	JDS 27.02.2014
CHECKED	
APPROVED	
SCALE	1:4000



**Centennial Coal**  
Mandalong

**COORANBONG SERVICES SITE - REHABILITATION**

CONTRACT  
PLOTFILE MG11217\_Rev6.pdf

**A3 MG11217**

DRAWING REV. 7 JDS 25.02.15