



Location Plan 1:10000

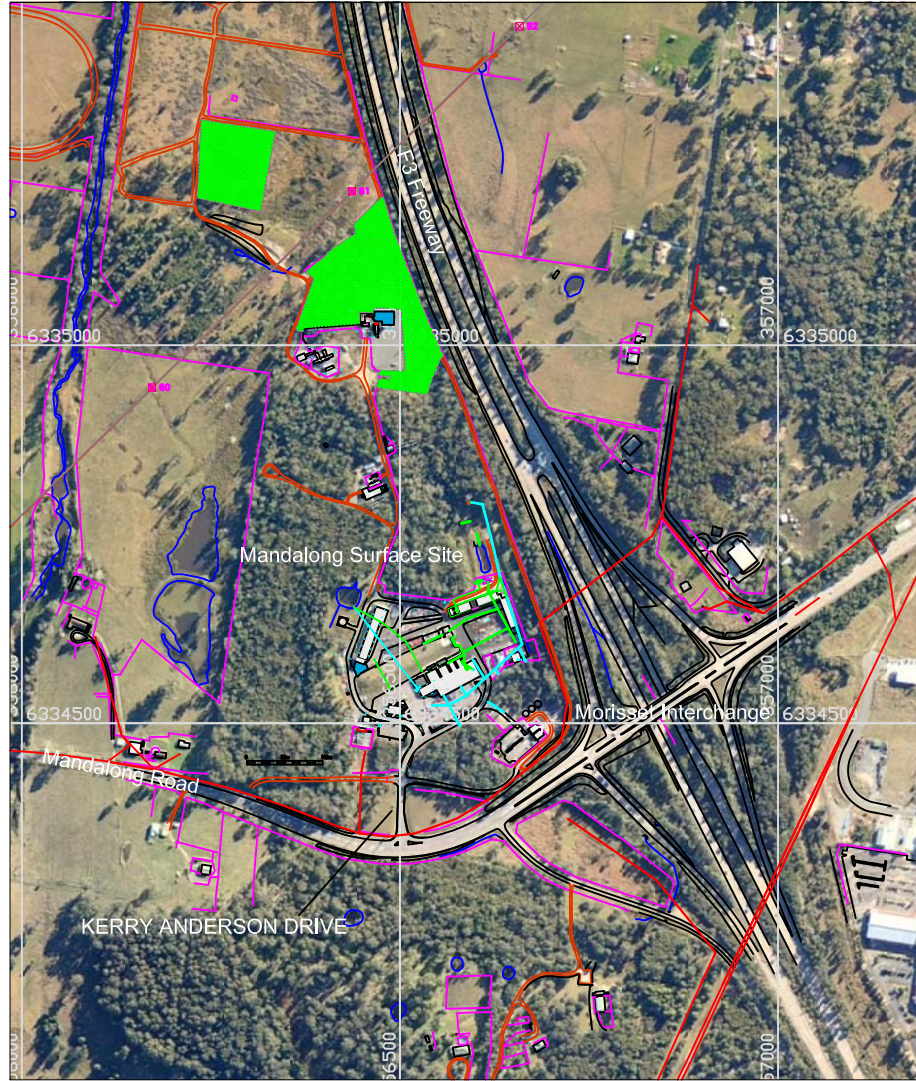







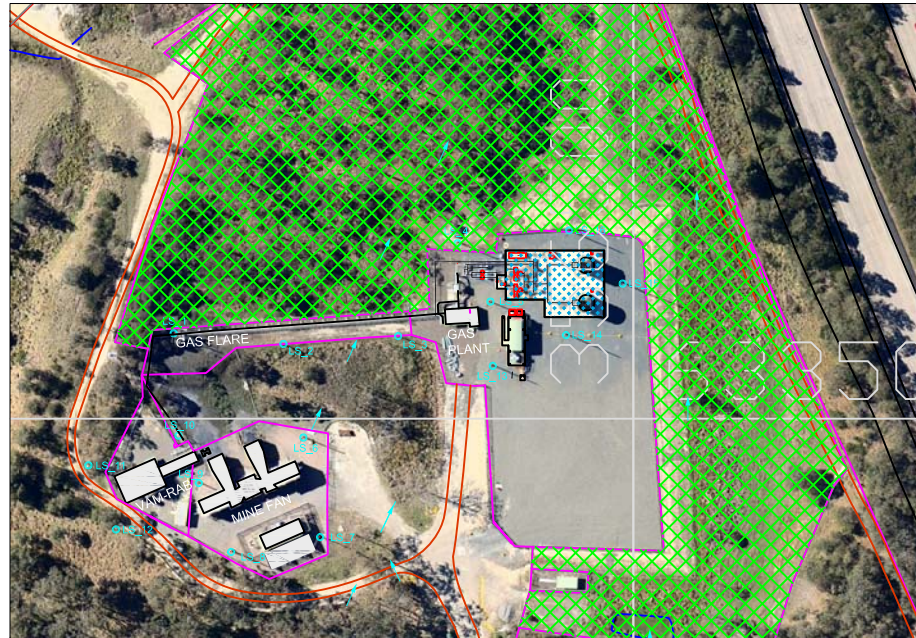Site Plan 1:2000



Mandalong Fan Location Plan 1:2000



LEGEND


 Location of Spill Kits	 Surface Drainage to Settling Dam	 2013 Rehabilitation
 Surface Flow	 Clean Water Drainage	 Concreted Areas

LOCATION	MANDALONG
SEAM	WEST WALLARAH
DRAWN	MB 23.02.05
CHECKED	
APPROVED	
SCALE	as shown

 Centennial Coal

**Mandalong Mine -
Surface Facilities - Water
Management & Rehabilitation**

CONTRACT No.	
PLOTFILE No. MG10069_rev15.pdf	
A3	MG 10069
DRAWING REVISION	15 - 27.02.2014

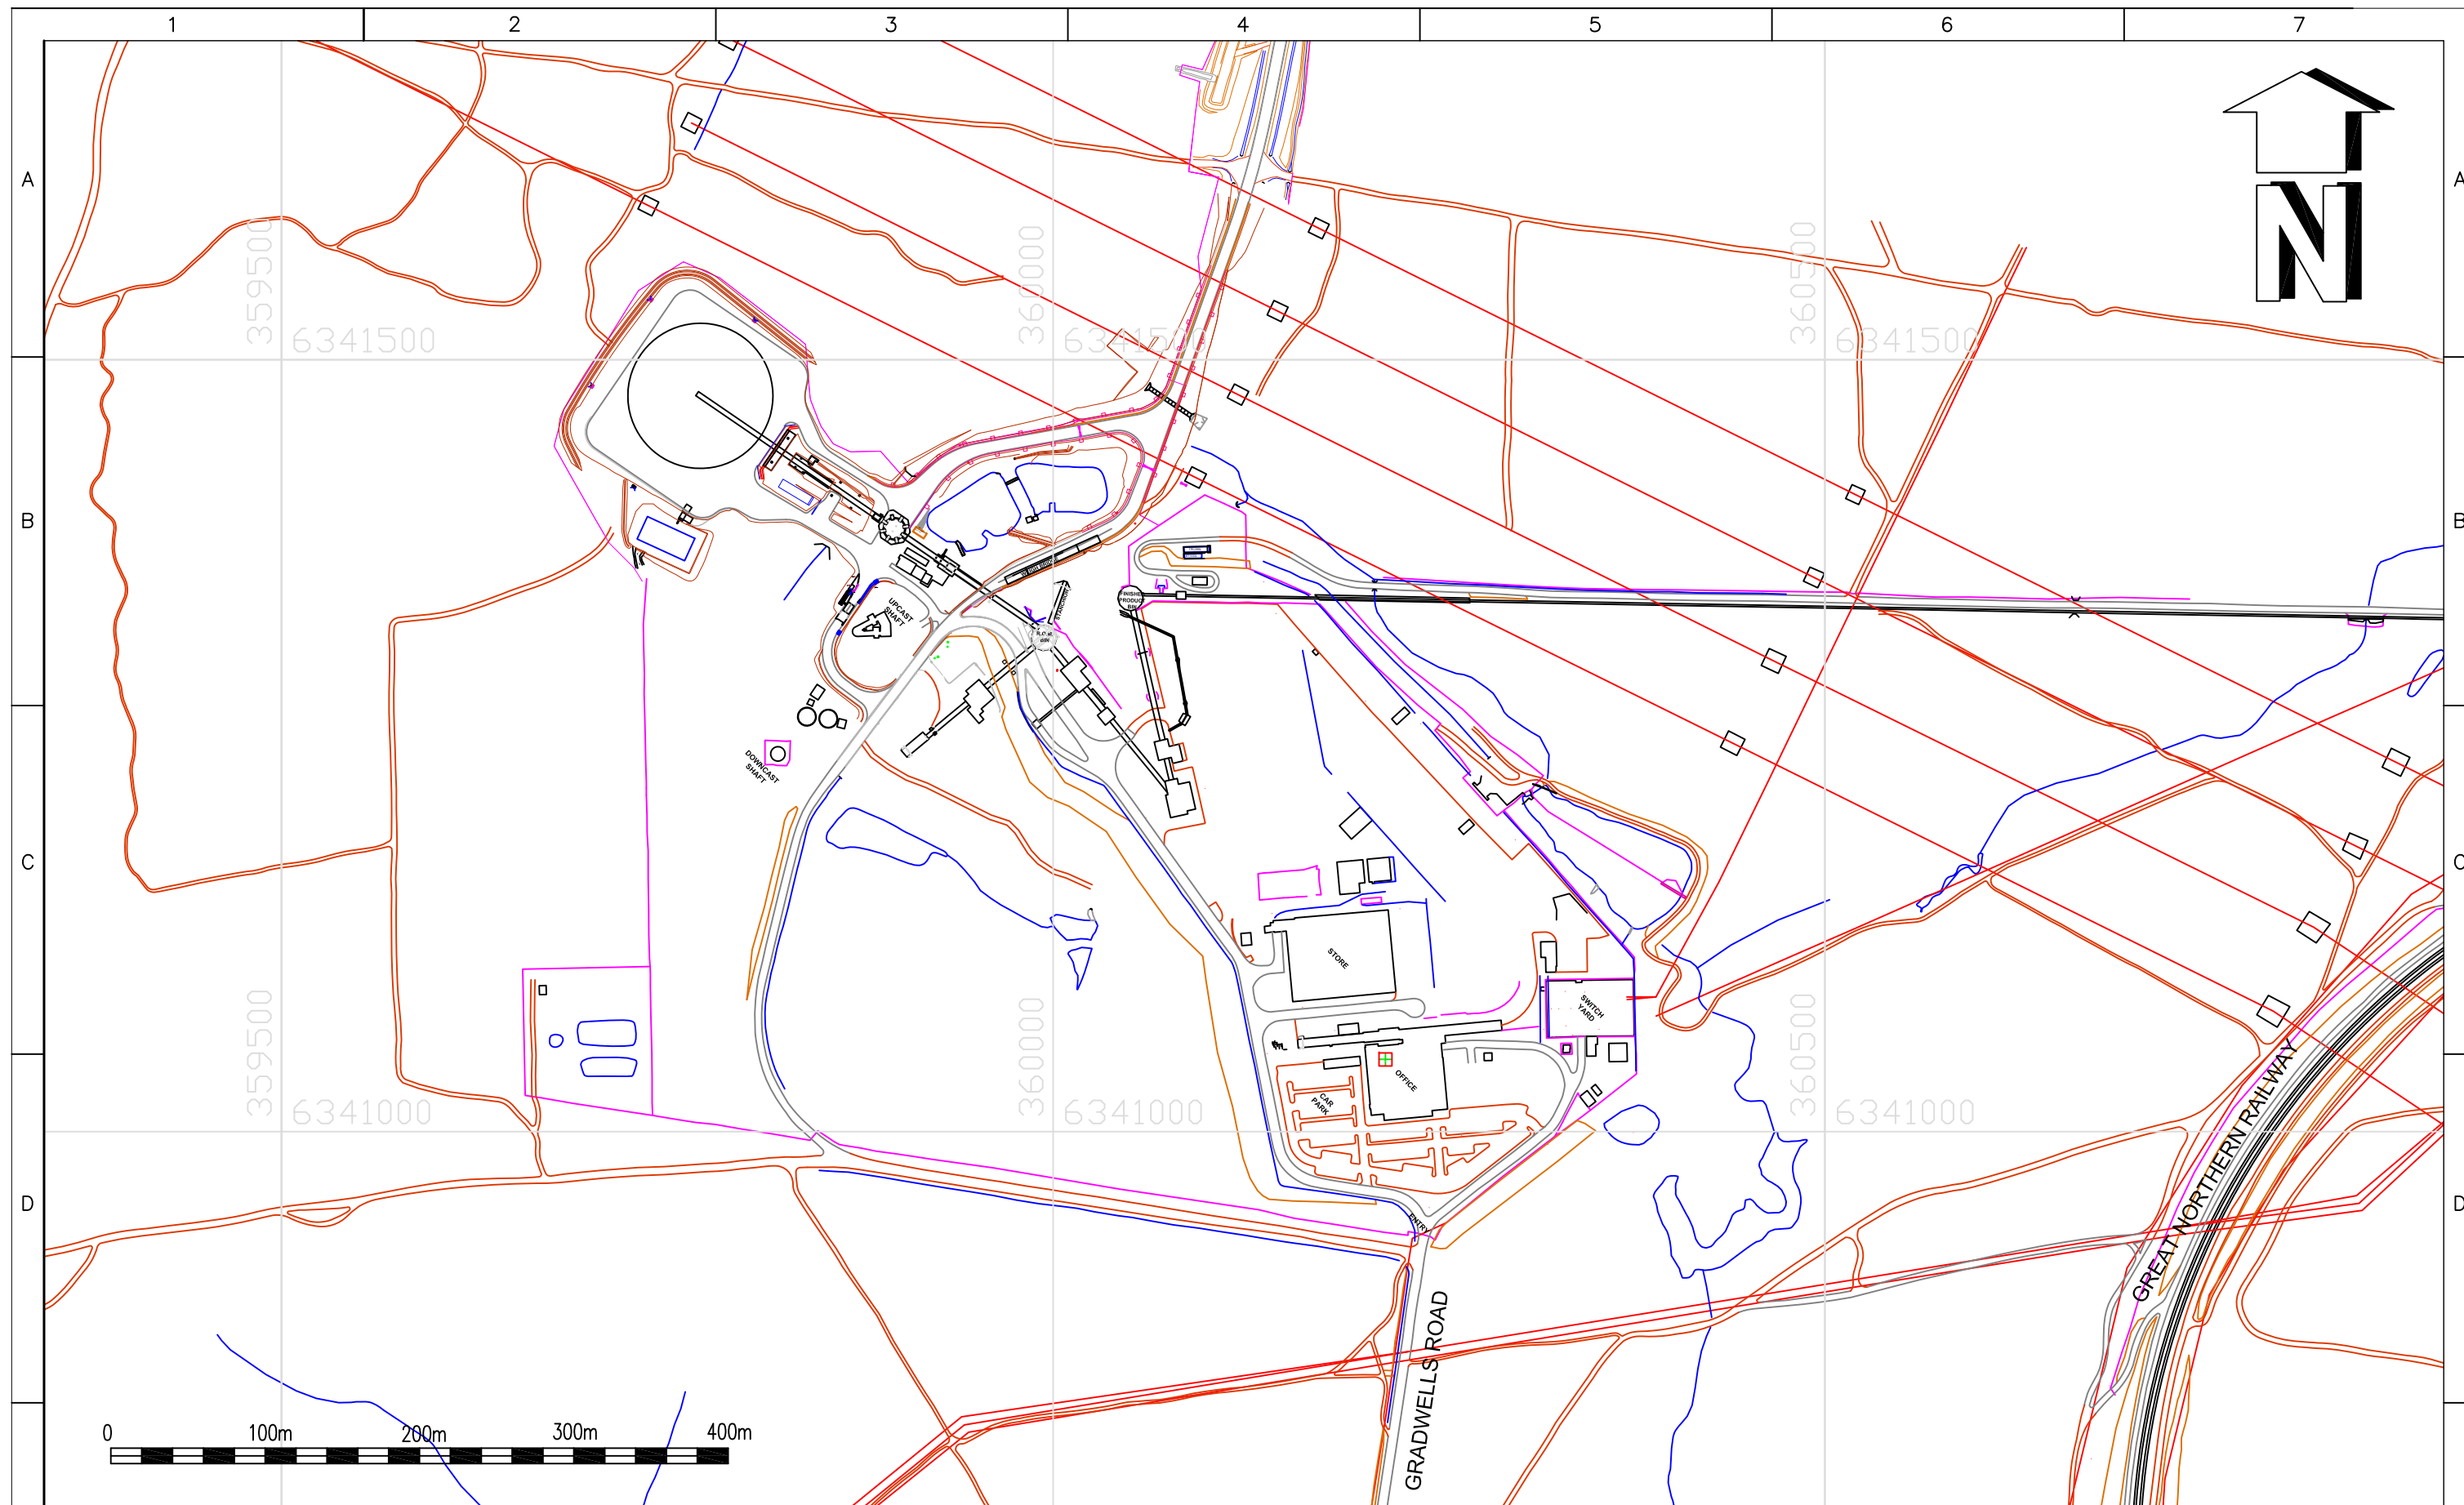

LEGEND

	REHABILITATION 2012
	REHABILITATION 2013

CENTENNIAL MANDALONG PTY LTD ©
 THIS DRAWING IS COPYRIGHT.
 NO PART OF IT MAY IN ANY FORM OR BY ANY MEANS (ELECTRONIC, MECHANICAL, MICRO-COPYING, PHOTOCOPYING, RECORDING OR OTHERWISE) BE REPRODUCED, STORED IN A RETRIEVAL SYSTEM OR TRANSMITTED WITHOUT PRIOR WRITTEN PERMISSION.


LOCATION	MANDALONG
SEAM	WEST WALLARAH
DRAWN	JDS 27.02.2014
CHECKED	
APPROVED	
SCALE	1:4000



Centennial Coal
Mandalong

COORANBONG SERVICES SITE - REHABILITATION

CONTRACT	
PLOTFILE MG11217_Rev6.pdf	
A3	MG11217
DRAWING REV.	6 JDS 27.02.14

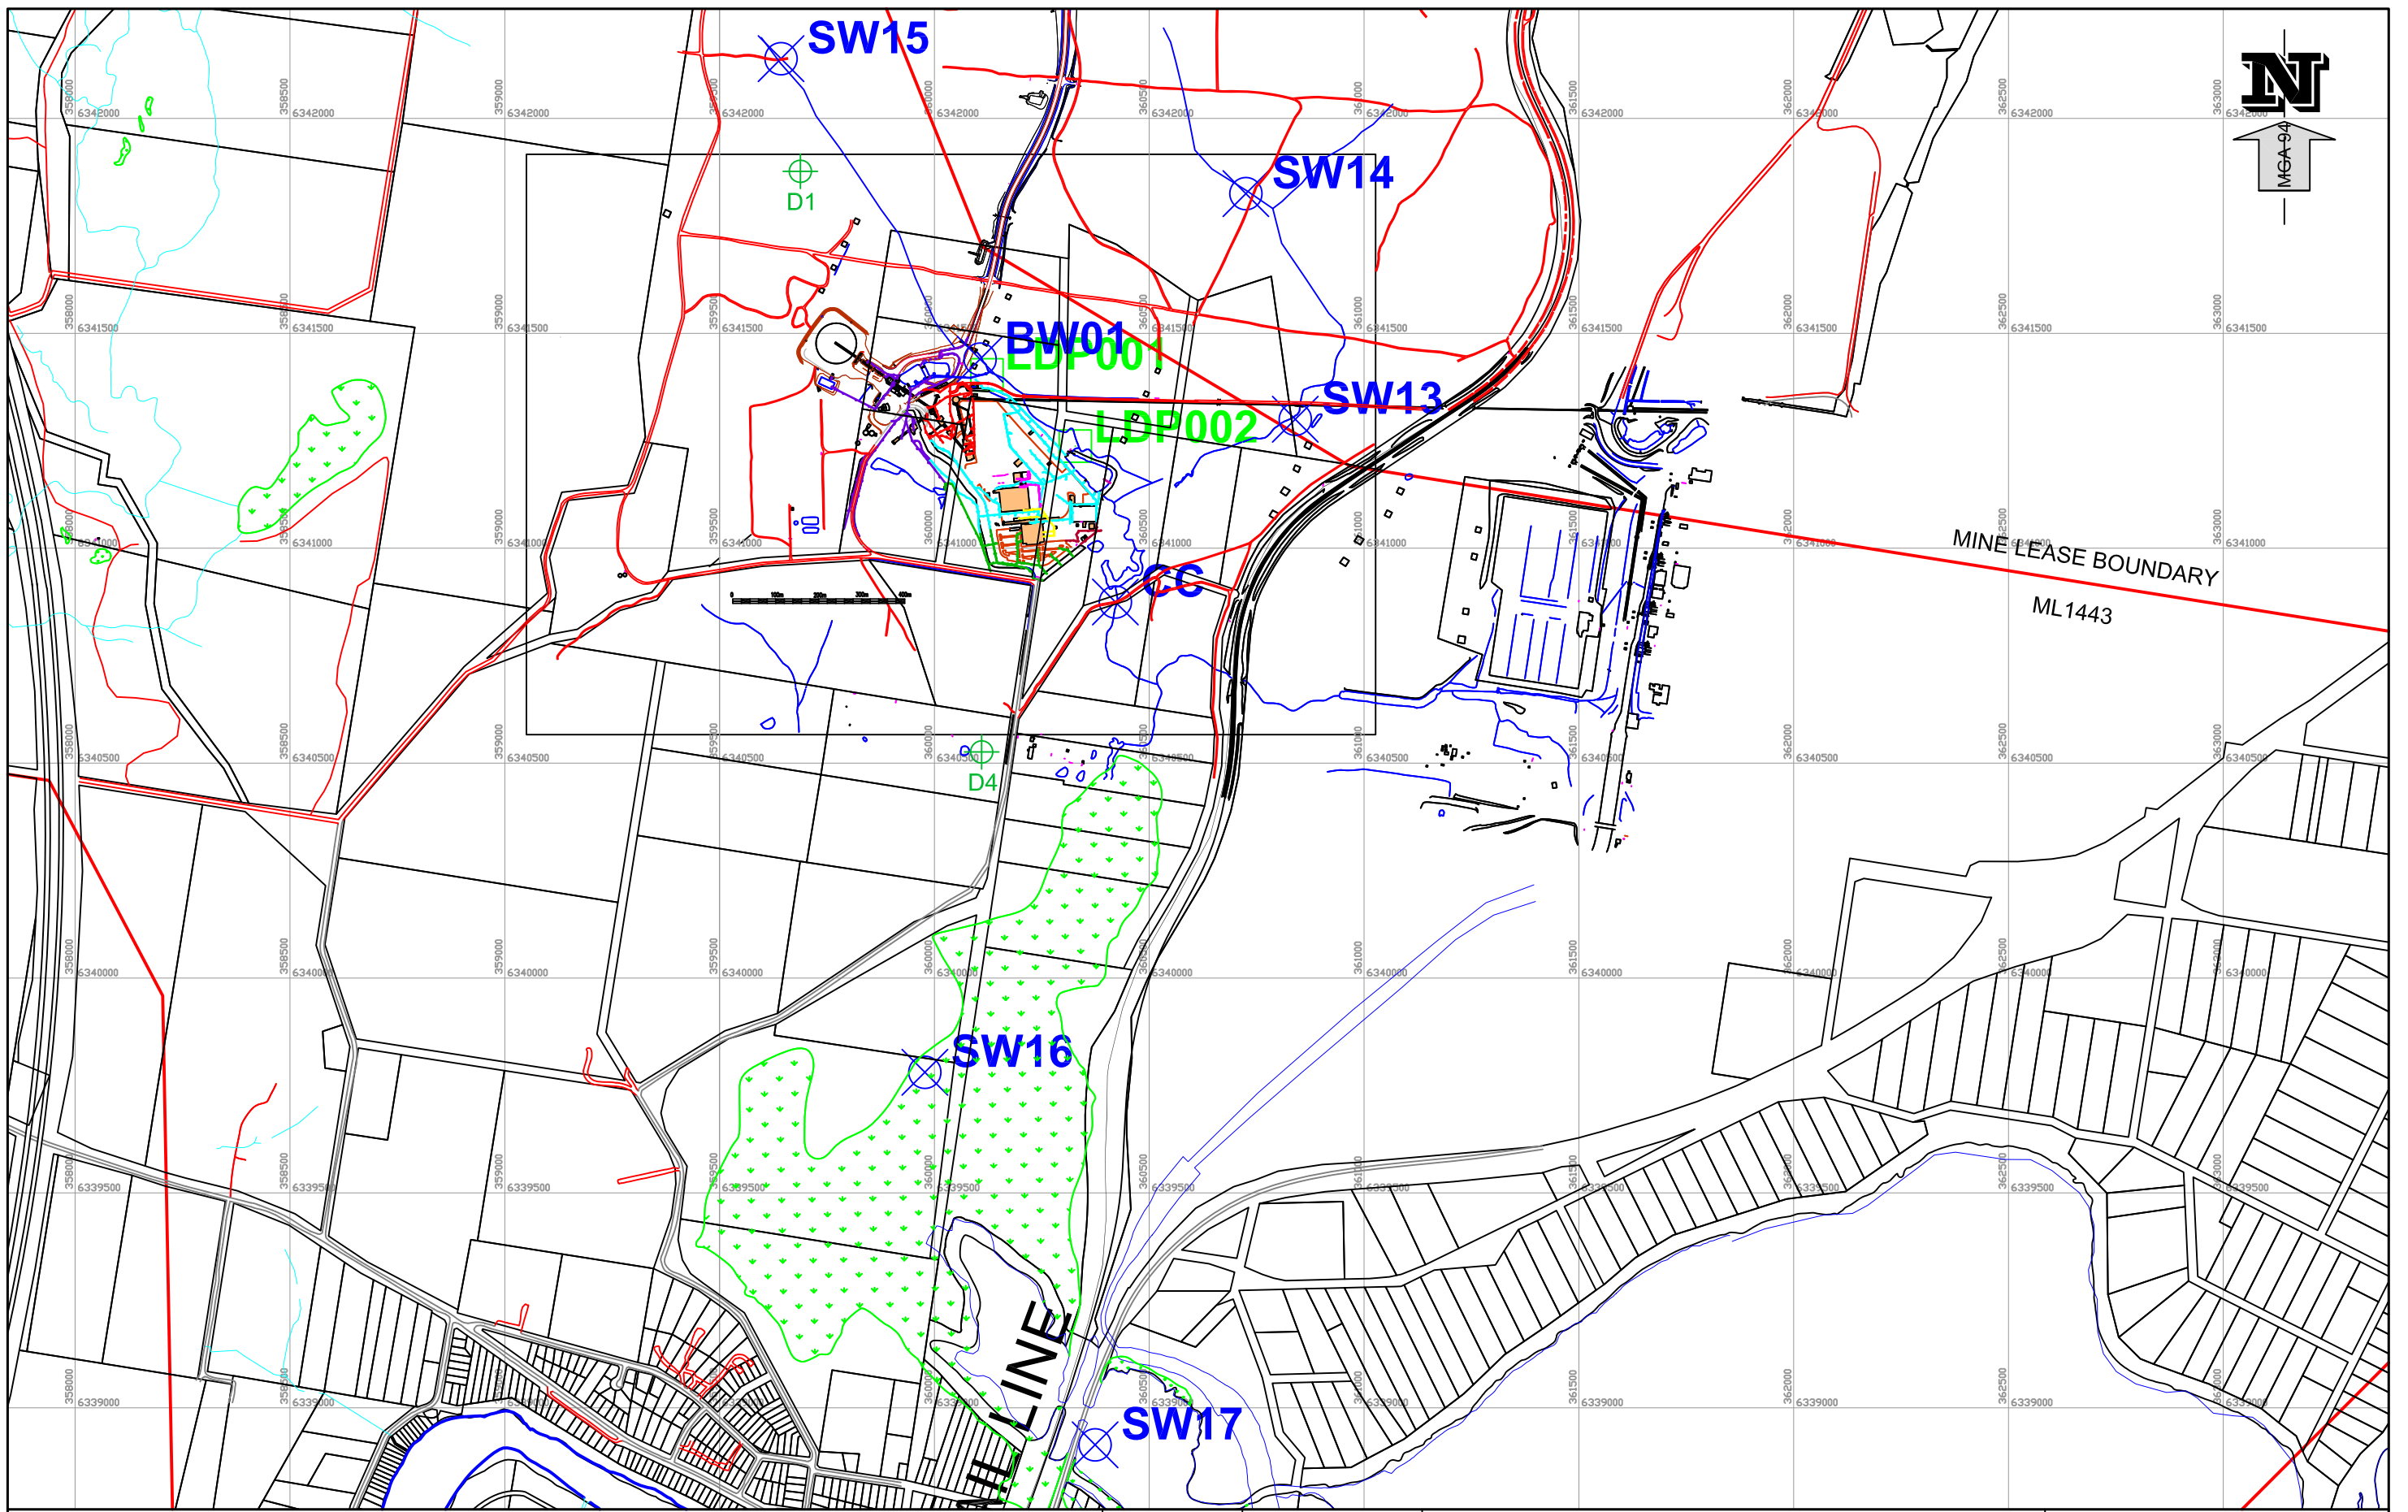

LEGEND

	Dust Monitoring Point
	Surface Water Monitoring Point
	Licensed Discharge Point


LOCATION	MANDALONG
SEAM	WEST WALLARAH
DRAWN	JS 13/03/12
CHECKED	
APPROVED	
SCALE	1: 15000





**Centennial
Mandalong**

**Cooranbong Services Site -
Location of Environmental Monitoring Points**

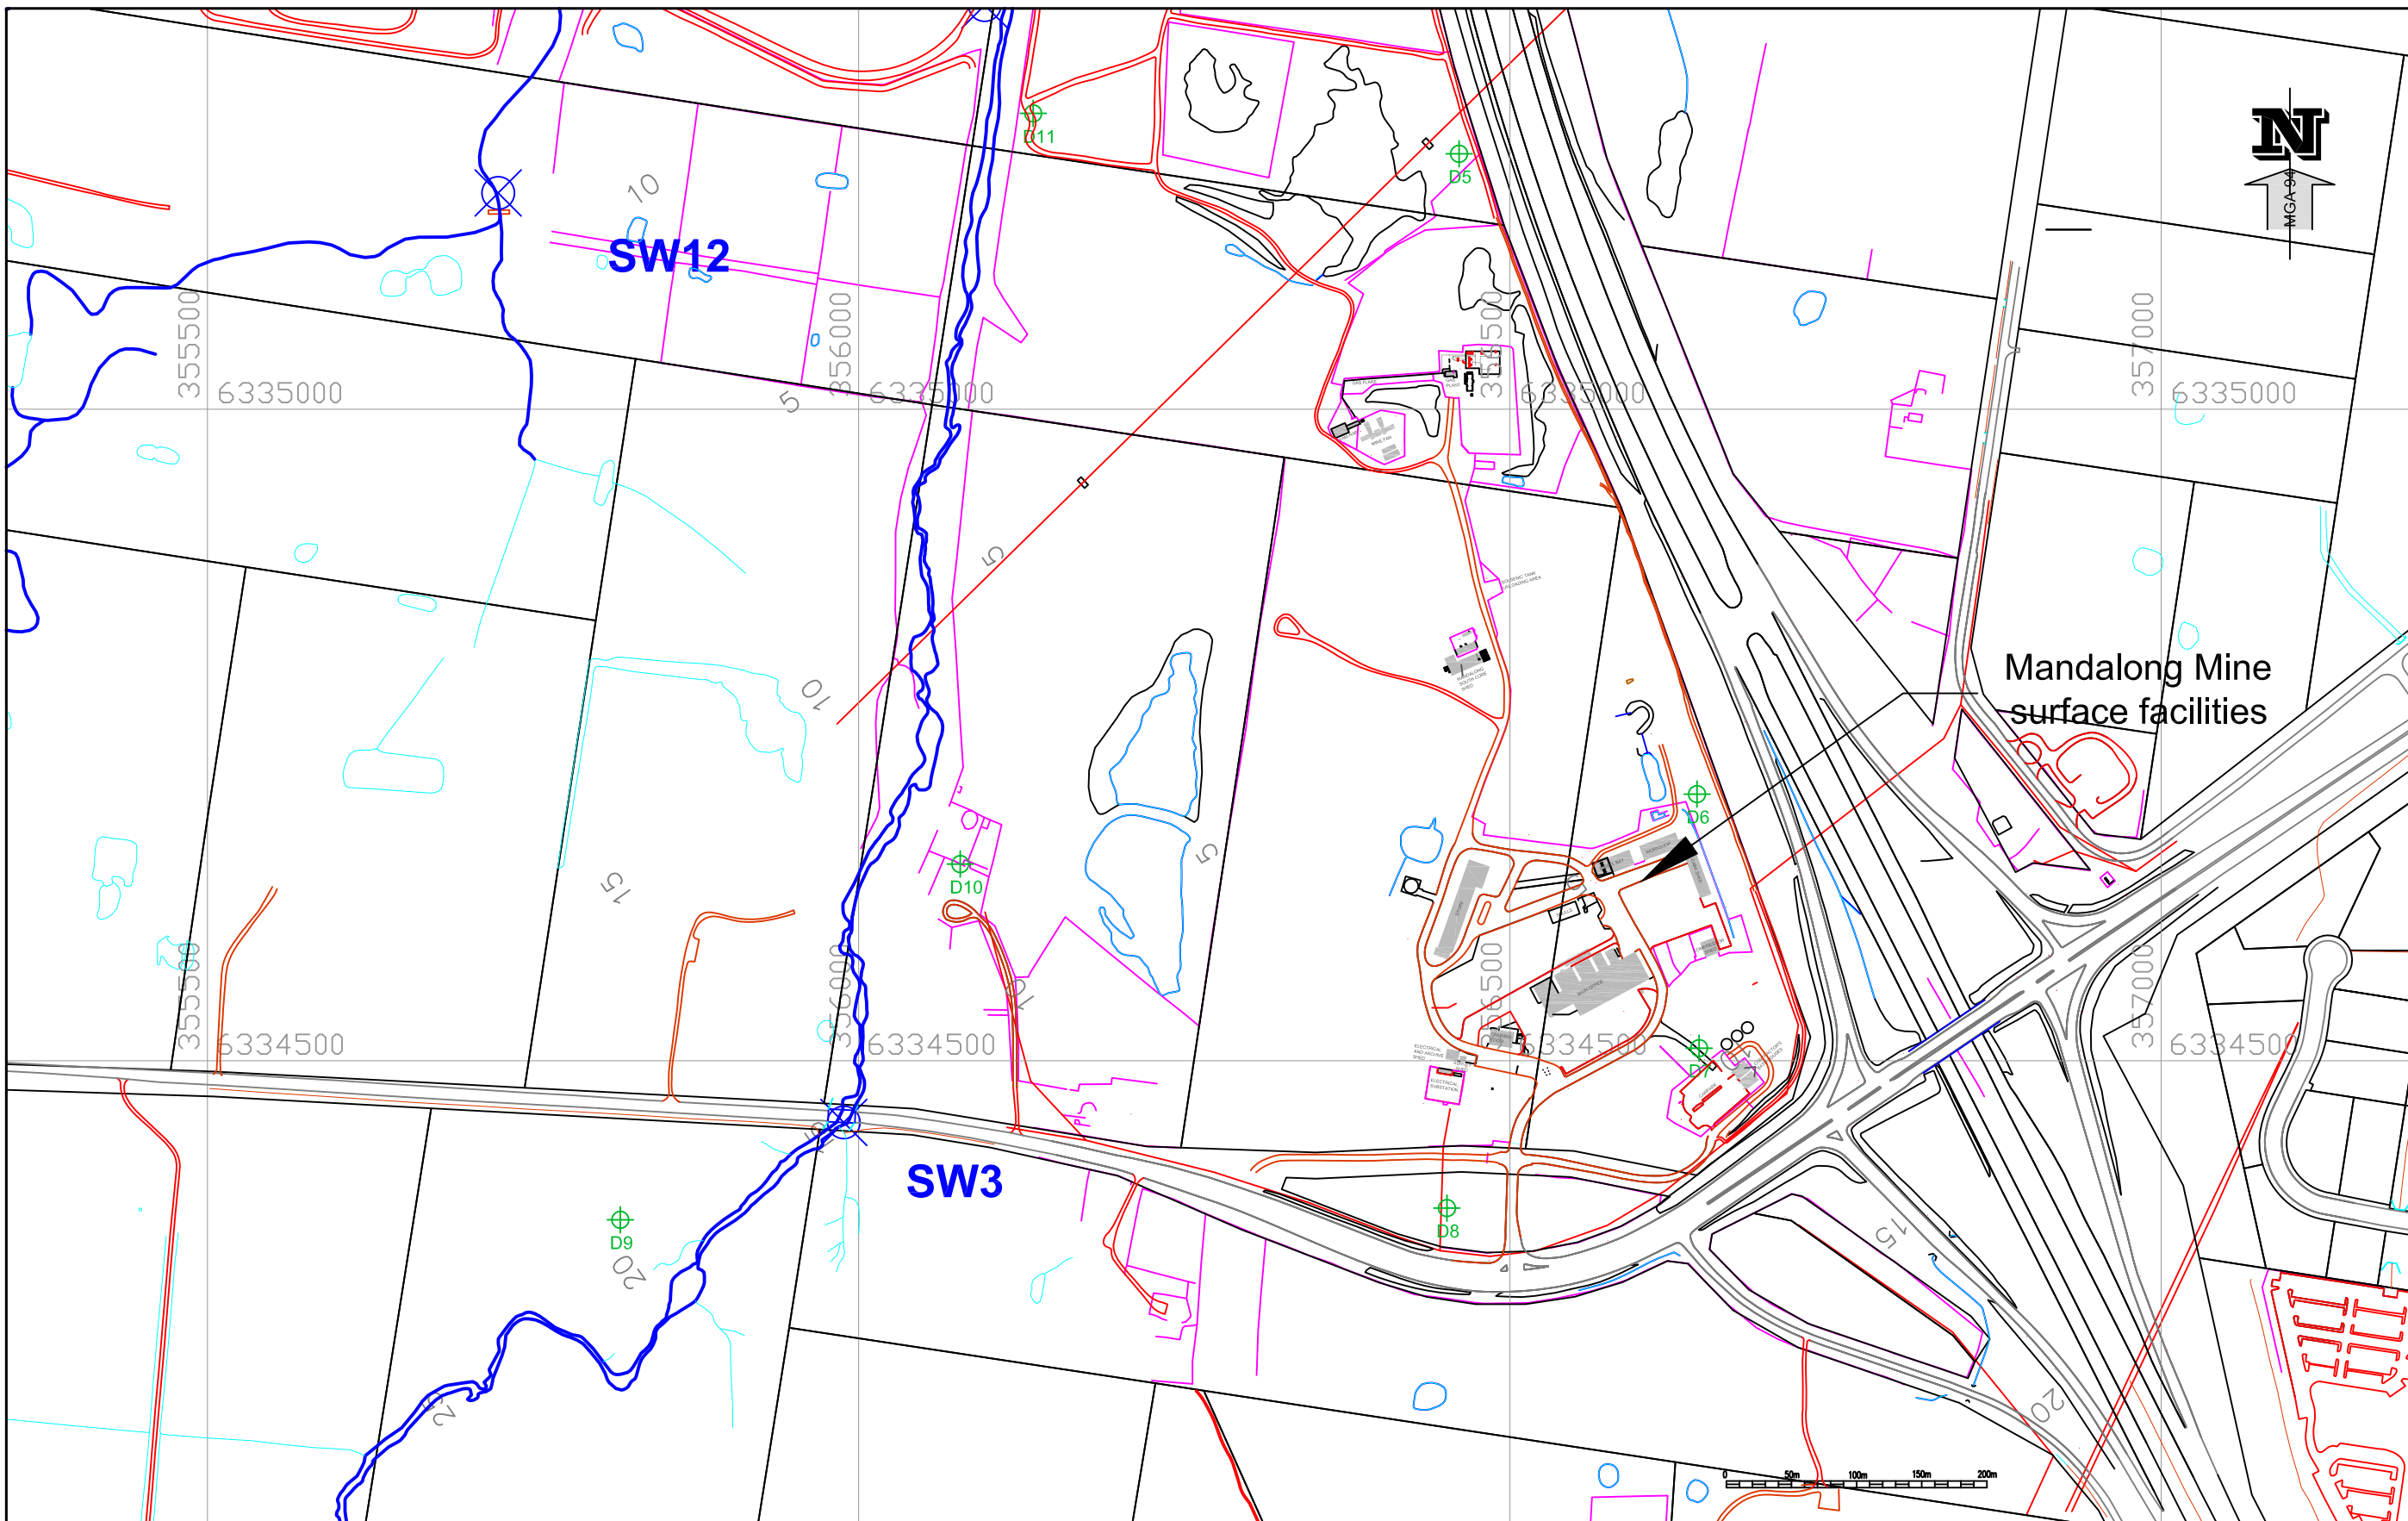CONTRACT	
PLOTFILE: MG10722e_rev5.pdf	
A3	MG10722e
DRAWING REV.	5 - 14.03.2014



LEGEND

-  Dust Monitoring Point
-  Surface Water Monitoring Point

LOCATION	MANDALONG
SEAM	WEST WALLARAH
DRAWN	PJS 08/10/07
CHECKED	
APPROVED	
SCALE	1: 5000




**Centennial
Mandalong**

**Mandalong Mine -
Location of Environmental Monitoring Points**

CONTRACT
PLOTFILE: MG10722d_rev9.pdf

A3 MG10722d

DRAWING REV. 9 - 14.03.2014

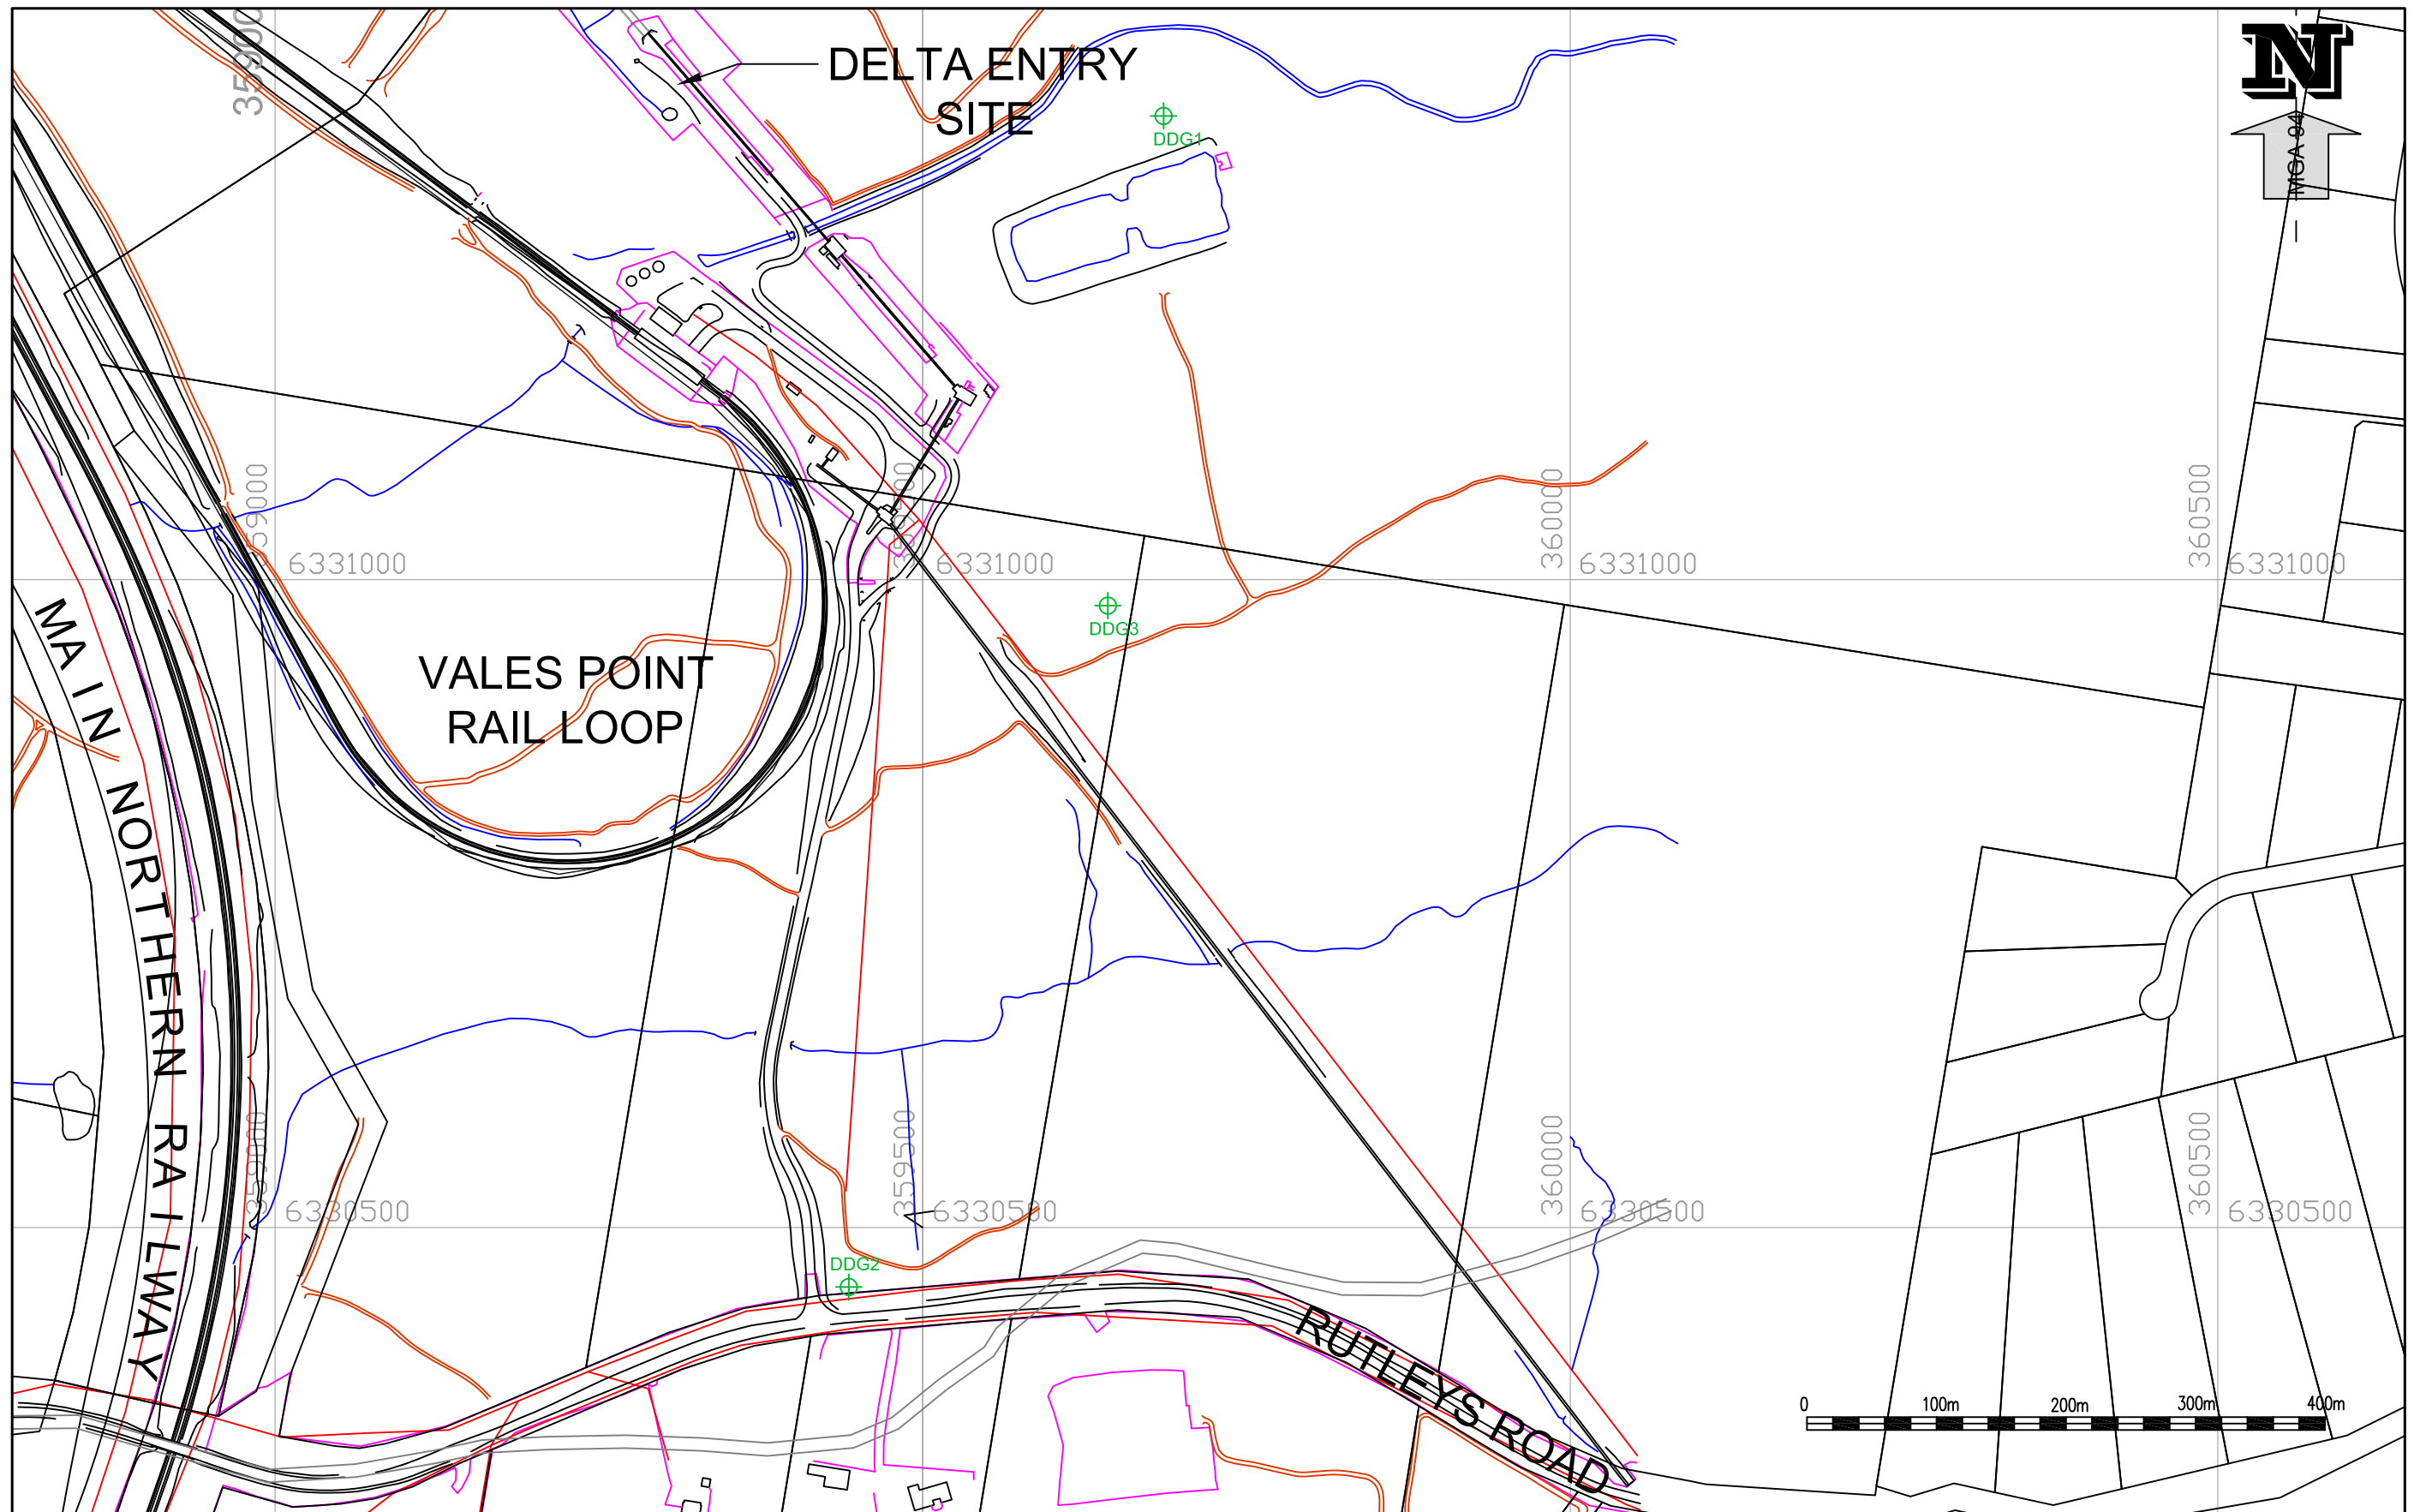

LEGEND

Dust Monitoring Point

CENTENNIAL MANDALONG PTY LTD ©

THIS DRAWING IS COPYRIGHT.

NO PART OF IT MAY IN ANY FORM OR BY ANY MEANS (ELECTRONIC, MECHANICAL, MICRO-COPYING, PHOTOCOPYING, RECORDING OR OTHERWISE) BE REPRODUCED, STORED IN A RETRIEVAL SYSTEM OR TRANSMITTED WITHOUT PRIOR WRITTEN PERMISSION.

LOCATION	MANDALONG
SEAM	WEST WALLARAH
DRAWN	PJS 08/10/07
CHECKED	
APPROVED	
SCALE	1: 5000



**Centennial
Mandalong**

**Delta Entry Site -
Location of Environmental Monitoring Points**

CONTRACT

PLOTFILE: MG10722c_rev5.pdf

A3 MG10722c

DRAWING REV. 6 - 19.02.2014




LEGEND		
	Surface drainage to Settlement Ponds	Surface Drainage to Oil Separator
	Surface drainage to 5ML Dam	Surface Drainage to gross pollutant trap
	Surface drainage to Construction Dam	Surface drainage to creek
	Raw sewage flow to sewage surge tank	Surface drainage to LDP1



LOCATION	MANDALONG
SEAM	WEST WALLARAH
DRAWN	PJS 08/10/07
CHECKED	
APPROVED	
SCALE	1: 3000


Centennial Mandalong
Cooranbong Services Site - Surface Water Management

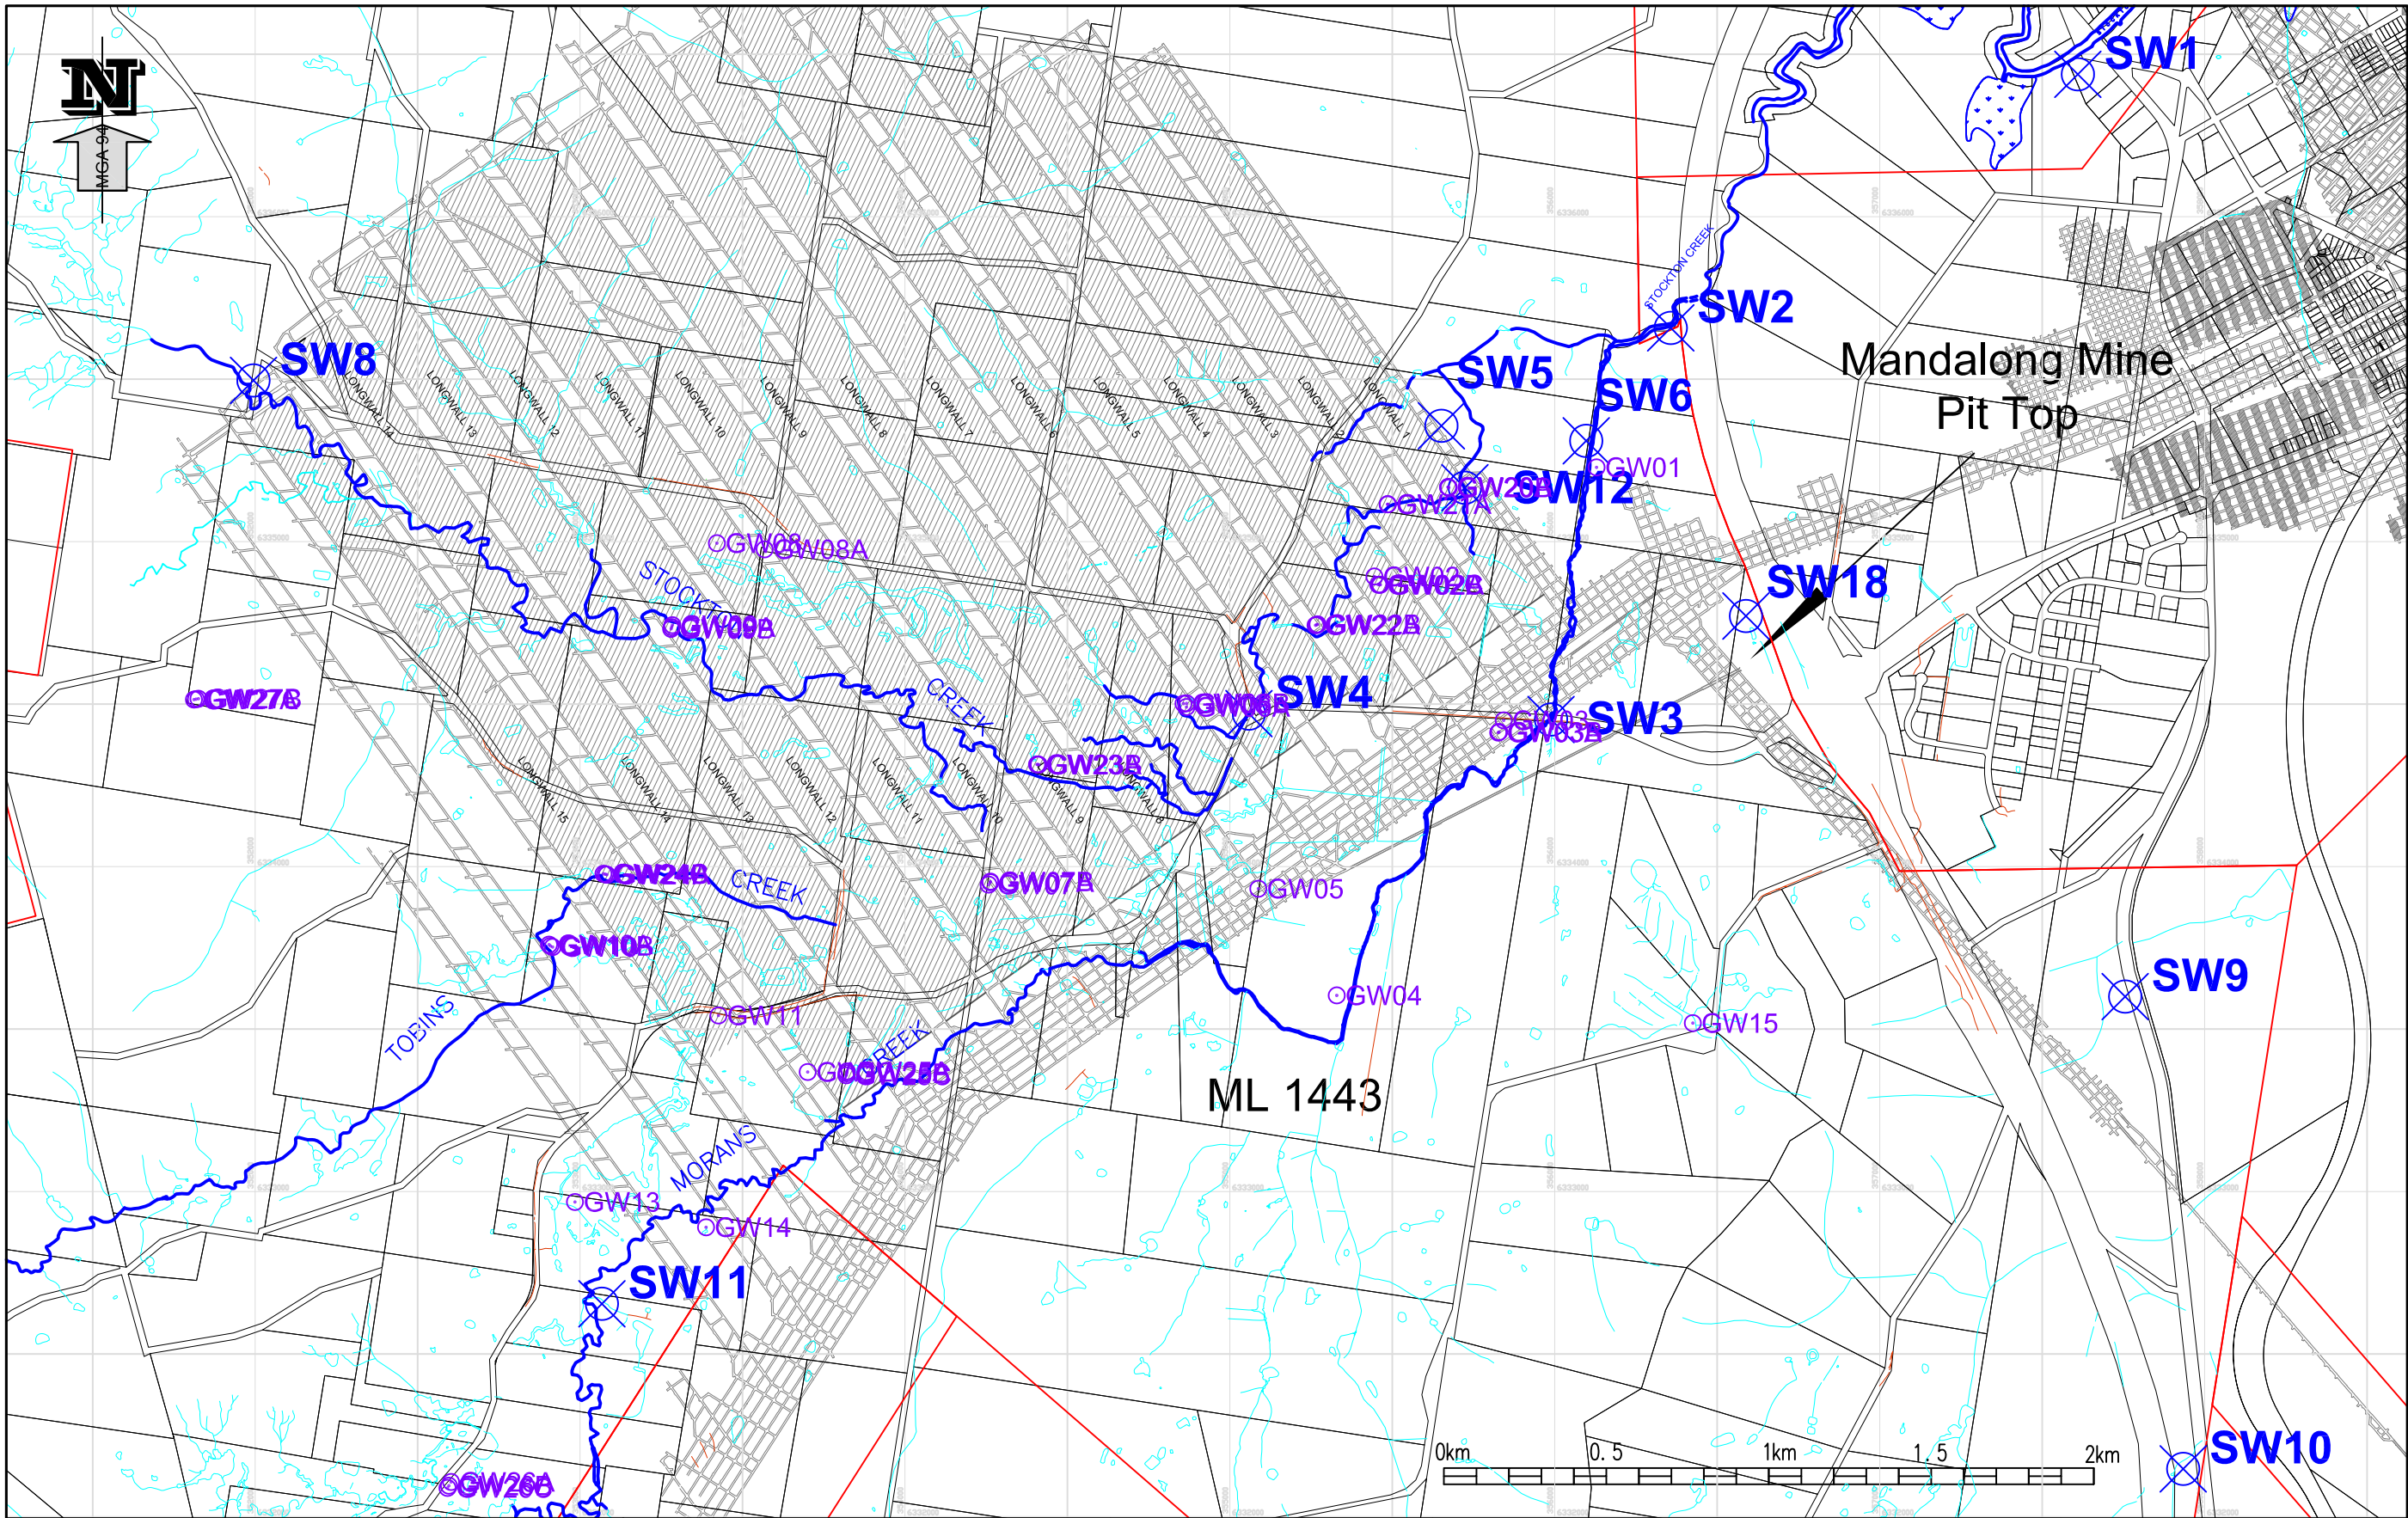CONTRACT	
PLOTFILE: MG10722b_rev8.pdf	
A3	MG10722b
DRAWING REV.	8 - 19.02.2014



LEGEND

-  Groundwater Monitoring Bore
-  Surface Monitoring Point

CENTENNIAL MANDALONG PTY LTD ©

THIS DRAWING IS COPYRIGHT.

NO PART OF IT MAY IN ANY FORM OR BY ANY MEANS (ELECTRONIC, MECHANICAL, MICRO-COPYING, PHOTOCOPYING, RECORDING OR OTHERWISE) BE REPRODUCED, STORED IN A RETRIEVAL SYSTEM OR TRANSMITTED WITHOUT PRIOR WRITTEN PERMISSION.

LOCATION	MANDALONG
SEAM	WEST WALLARAH
DRAWN	PJS 20/10/06
CHECKED	
APPROVED	
SCALE	1: 20 000



**Centennial
Mandalong**

**Location of Ground Water and Surface
Monitoring Points - Mandalong Mine**

CONTRACT

PLOTFILE: MG10502_rev12.pdf

A3 MG10502

DRAWING REV. 12 - 14.03.2014



LEGEND

- Clean water drainage
- Dirty water drainage
- - - Clean water surface drainage
- - - Dirty water surface drainage

CENTENNIAL MANDALONG PTY LTD ©
 THIS DRAWING IS COPYRIGHT.
 NO PART OF IT MAY IN ANY FORM OR BY ANY MEANS (ELECTRONIC, MECHANICAL, MICRO-COPYING, PHOTOCOPYING, RECORDING OR OTHERWISE) BE REPRODUCED, STORED IN A RETRIEVAL SYSTEM OR TRANSMITTED WITHOUT PRIOR WRITTEN PERMISSION.

LOCATION	MANDALONG
SEAM	N/A
DRAWN	PCD 22-02-05
CHECKED	
APPROVED	
SCALE	1:1500

Centennial Mandalong

Delta Entry Site Surface Facilities
Water Management & Rehabilitation Plan

CONTRACT	
PLOTFILE: MG10131_rev12.pdf	
A3	MG10131
DRAWING REVISION 12 - 24.02.2014	